

J:\24856-Chiles High School Welding Lab\A0 SITE.dwg, 11/11/2024, 2:19:31 PM, Thimel-PC, Bluebeam PDF, 1:1



REVISIONS				
NO.	DESCRIPTION	DRAWN	CHECKED	DATE

PHASE			
	DRAWN	CHECKED	DATE
SCHEMATIC DESIGN			01/15/24
DESIGN DEVELOPMENT			09/25/24
CONSTRUCTION DOCUMENTS			11/08/24


**JRA ARCHITECTS** 2551 BLAIRSTONE PINES DRIVE  
 TALLAHASSEE, FL  
 PHONE: (850) 878-1891  
 Commission Number: 24856


PROJECT:  
**CHILES HIGH SCHOOL WELDING LAB**

LEON COUNTY, FLORIDA

SHEET TITLE:  
**EXISTING PARTIAL CAMPUS PLAN**

SHEET NUMBER:  
**A0.1**

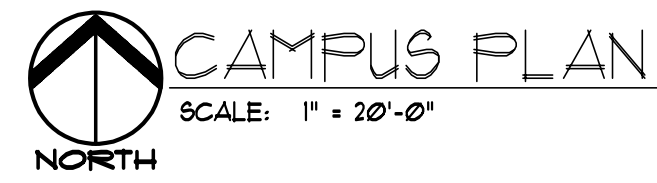

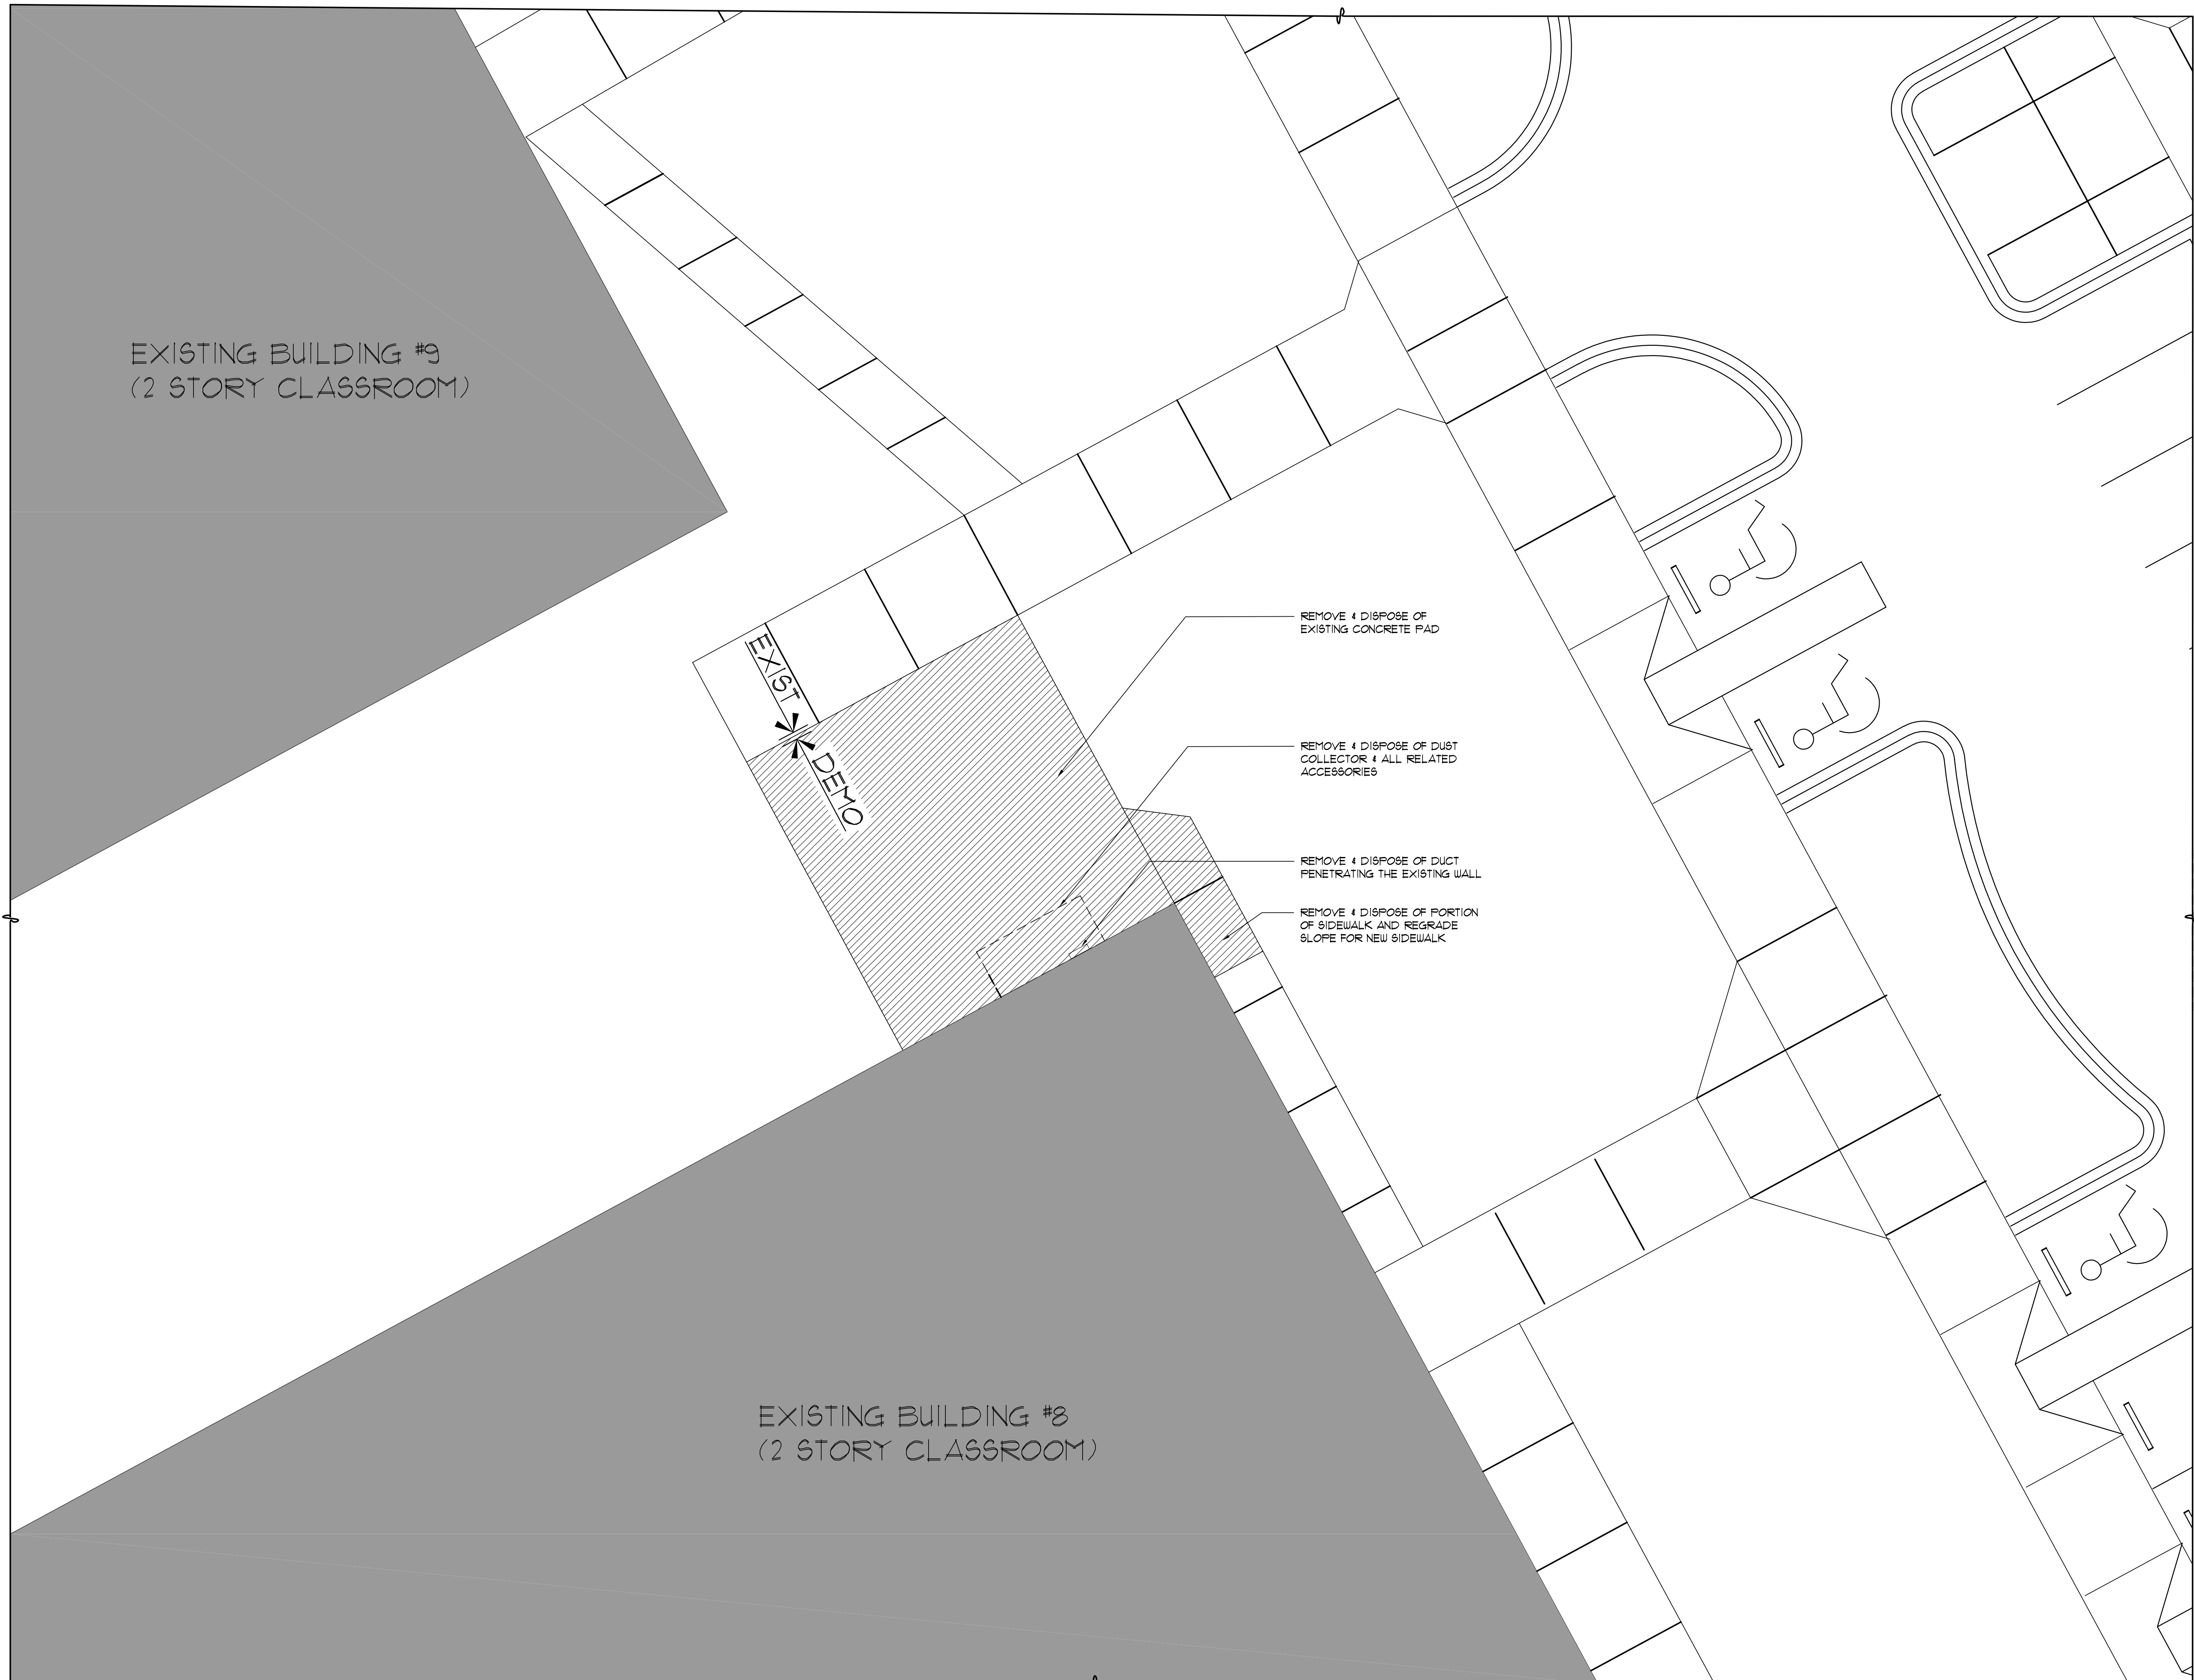

EXISTING BUILDING #9  
(2 STORY CLASSROOM)

EXISTING BUILDING #8  
(2 STORY CLASSROOM)


EXIST  
DEMO

REMOVE & DISPOSE OF  
EXISTING CONCRETE PAD

REMOVE & DISPOSE OF DUST  
COLLECTOR & ALL RELATED  
ACCESSORIES

REMOVE & DISPOSE OF DUCT  
PENETRATING THE EXISTING WALL

REMOVE & DISPOSE OF PORTION  
OF SIDEWALK, AND REGRADE  
SLOPE FOR NEW SIDEWALK

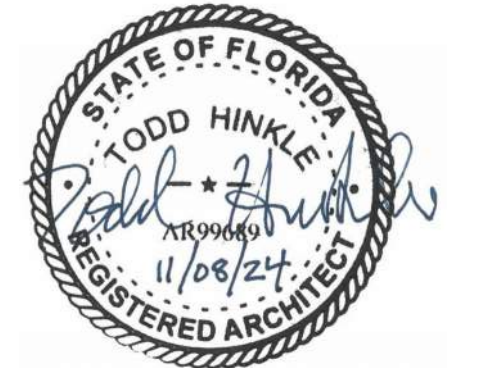

REVISIONS

NO.	DESCRIPTION	DRAWN	CHECKED	DATE

PHASE

PHASE	DRAWN	CHECKED	DATE
SCHEMATIC DESIGN			07/15/24
DESIGN DEVELOPMENT			09/25/24
CONSTRUCTION DOCUMENTS			11/08/24

**JRA ARCHITECTS**  
 2551 BLAIRSTONE PINES DRIVE  
 TALLAHASSEE, FL  
 PHONE: (850) 878-1891  
 Commission Number: 24856

PROJECT:  
**CHILES HIGH SCHOOL  
 WELDING LAB**

LEON COUNTY, FLORIDA


SHEET TITLE:  
**PARTIAL SITE  
 DEMOLITION PLAN**

SHEET NUMBER:  
**A0.2**

**PARTIAL SITE PLAN**  
 NORTH SCALE: 1/8" = 1'-0"

J:\24856-Chiles High School Welding Lab\A0 SITE.dwg, 11/11/2024, 2:20:37 PM, Thimel-PC, Bluebeam PDF, 1:1

A:\24856-Chiles High School Welding Lab\03A1-8 (Building Floor Plan).dwg, 11/11/2024 12:07:34 PM, ThinklecPC, Bluebeam PDF, 11

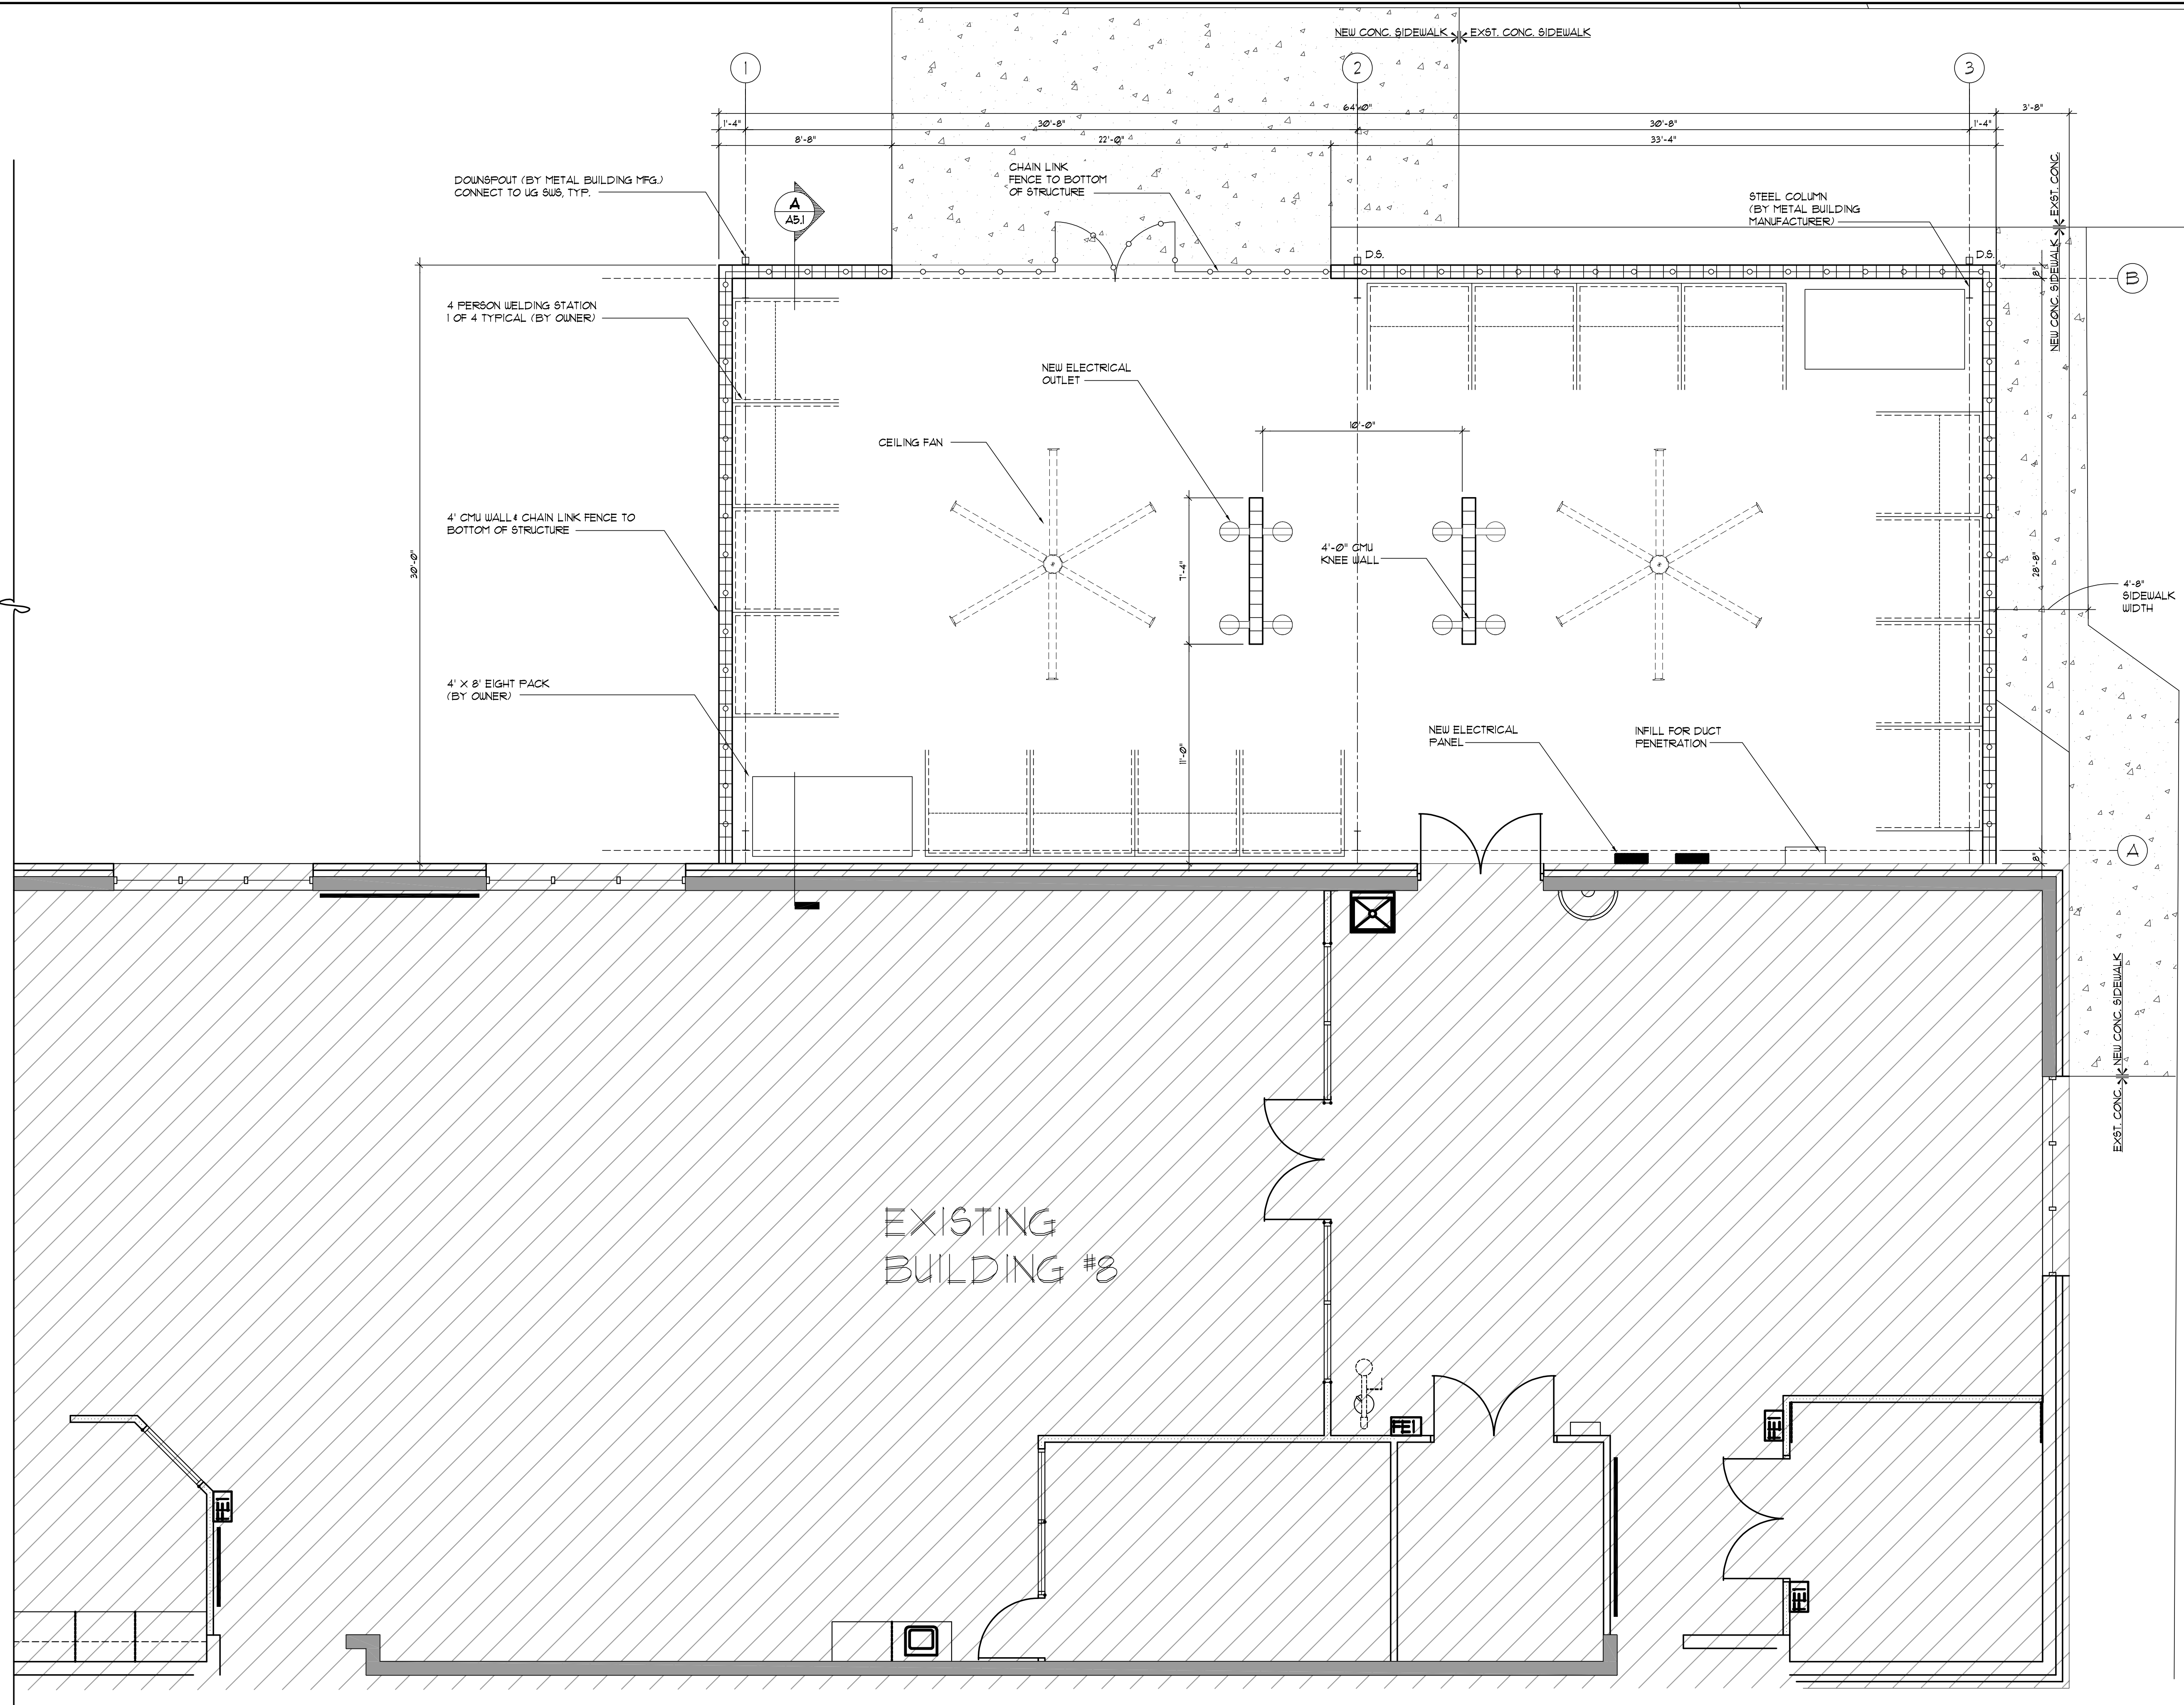

REVISIONS				
NO.	DESCRIPTION	DRAWN	CHECKED	DATE

PHASE			
	DRAWN	CHECKED	DATE
SCHEMATIC DESIGN			07/15/24
DESIGN DEVELOPMENT			09/25/24
CONSTRUCTION DOCUMENTS			11/08/24

**JRA ARCHITECTS**  
 2551 BLAIRSTONE PINES DRIVE  
 TALLAHASSEE, FL  
 PHONE: (850) 818-1891  
 Commission Number: 24856

PROJECT:  
**CHILES HIGH SCHOOL WELDING LAB**

LEON COUNTY, FLORIDA

SHEET TITLE:  
**FLOOR PLAN**

SHEET NUMBER:  
**A1.1**

**FLOOR PLAN**  
 SCALE: 1/4" = 1'-0"

J:\24856-Chiles High School Welding Lab\03A1-8 (Building Floor Plan).dwg, 11/11/2024, 12:08:30 PM, ThinkerPC, Bluebeam PDF, 1:1



REVISIONS

NO.	DESCRIPTION	DRAWN	CHECKED	DATE

PHASE

PHASE	DRAWN	CHECKED	DATE
SCHEMATIC DESIGN			07/15/24
DESIGN DEVELOPMENT			09/25/24
CONSTRUCTION DOCUMENTS			11/08/24

**JRA ARCHITECTS**  
 2551 BLAIRSTONE PINES DRIVE  
 TALLAHASSEE, FL  
 PHONE: (850) 878-1891  
 Commission Number: 24856

PROJECT:  
**CHILES HIGH SCHOOL  
 WELDING LAB**

LEON COUNTY, FLORIDA

SHEET TITLE:  
**EXTERIOR ELEVATION**

SHEET NUMBER:  
 A4.1

**NEW ELEVATION**  
 SCALE: 1/4" = 1'-0"

NEW DOWNSPOUT (BY MTL BLDG MFG) AND DOWNSPOUT BOOT. CONNECT TO UG SWS, TYP.

4 PERSON WELDING STATION (1 OF 4 TYPICAL (BY OWNER))

4'-0" CMU KNEE WALL


METAL BUILDING FRAME

CHAIN LINK FENCE WITH FR 4'-0" W X 8'-0" GATES

NEW METAL ROOF (BY MTL BLDG MFG)

EXISTING BUILDING

J:\24856-Chiles High School Welding Lab\5.1 Building Section.dwg, 11/11/2024 12:05:55 PM, ThinkerPC, Bluebeam PDF, 1:1

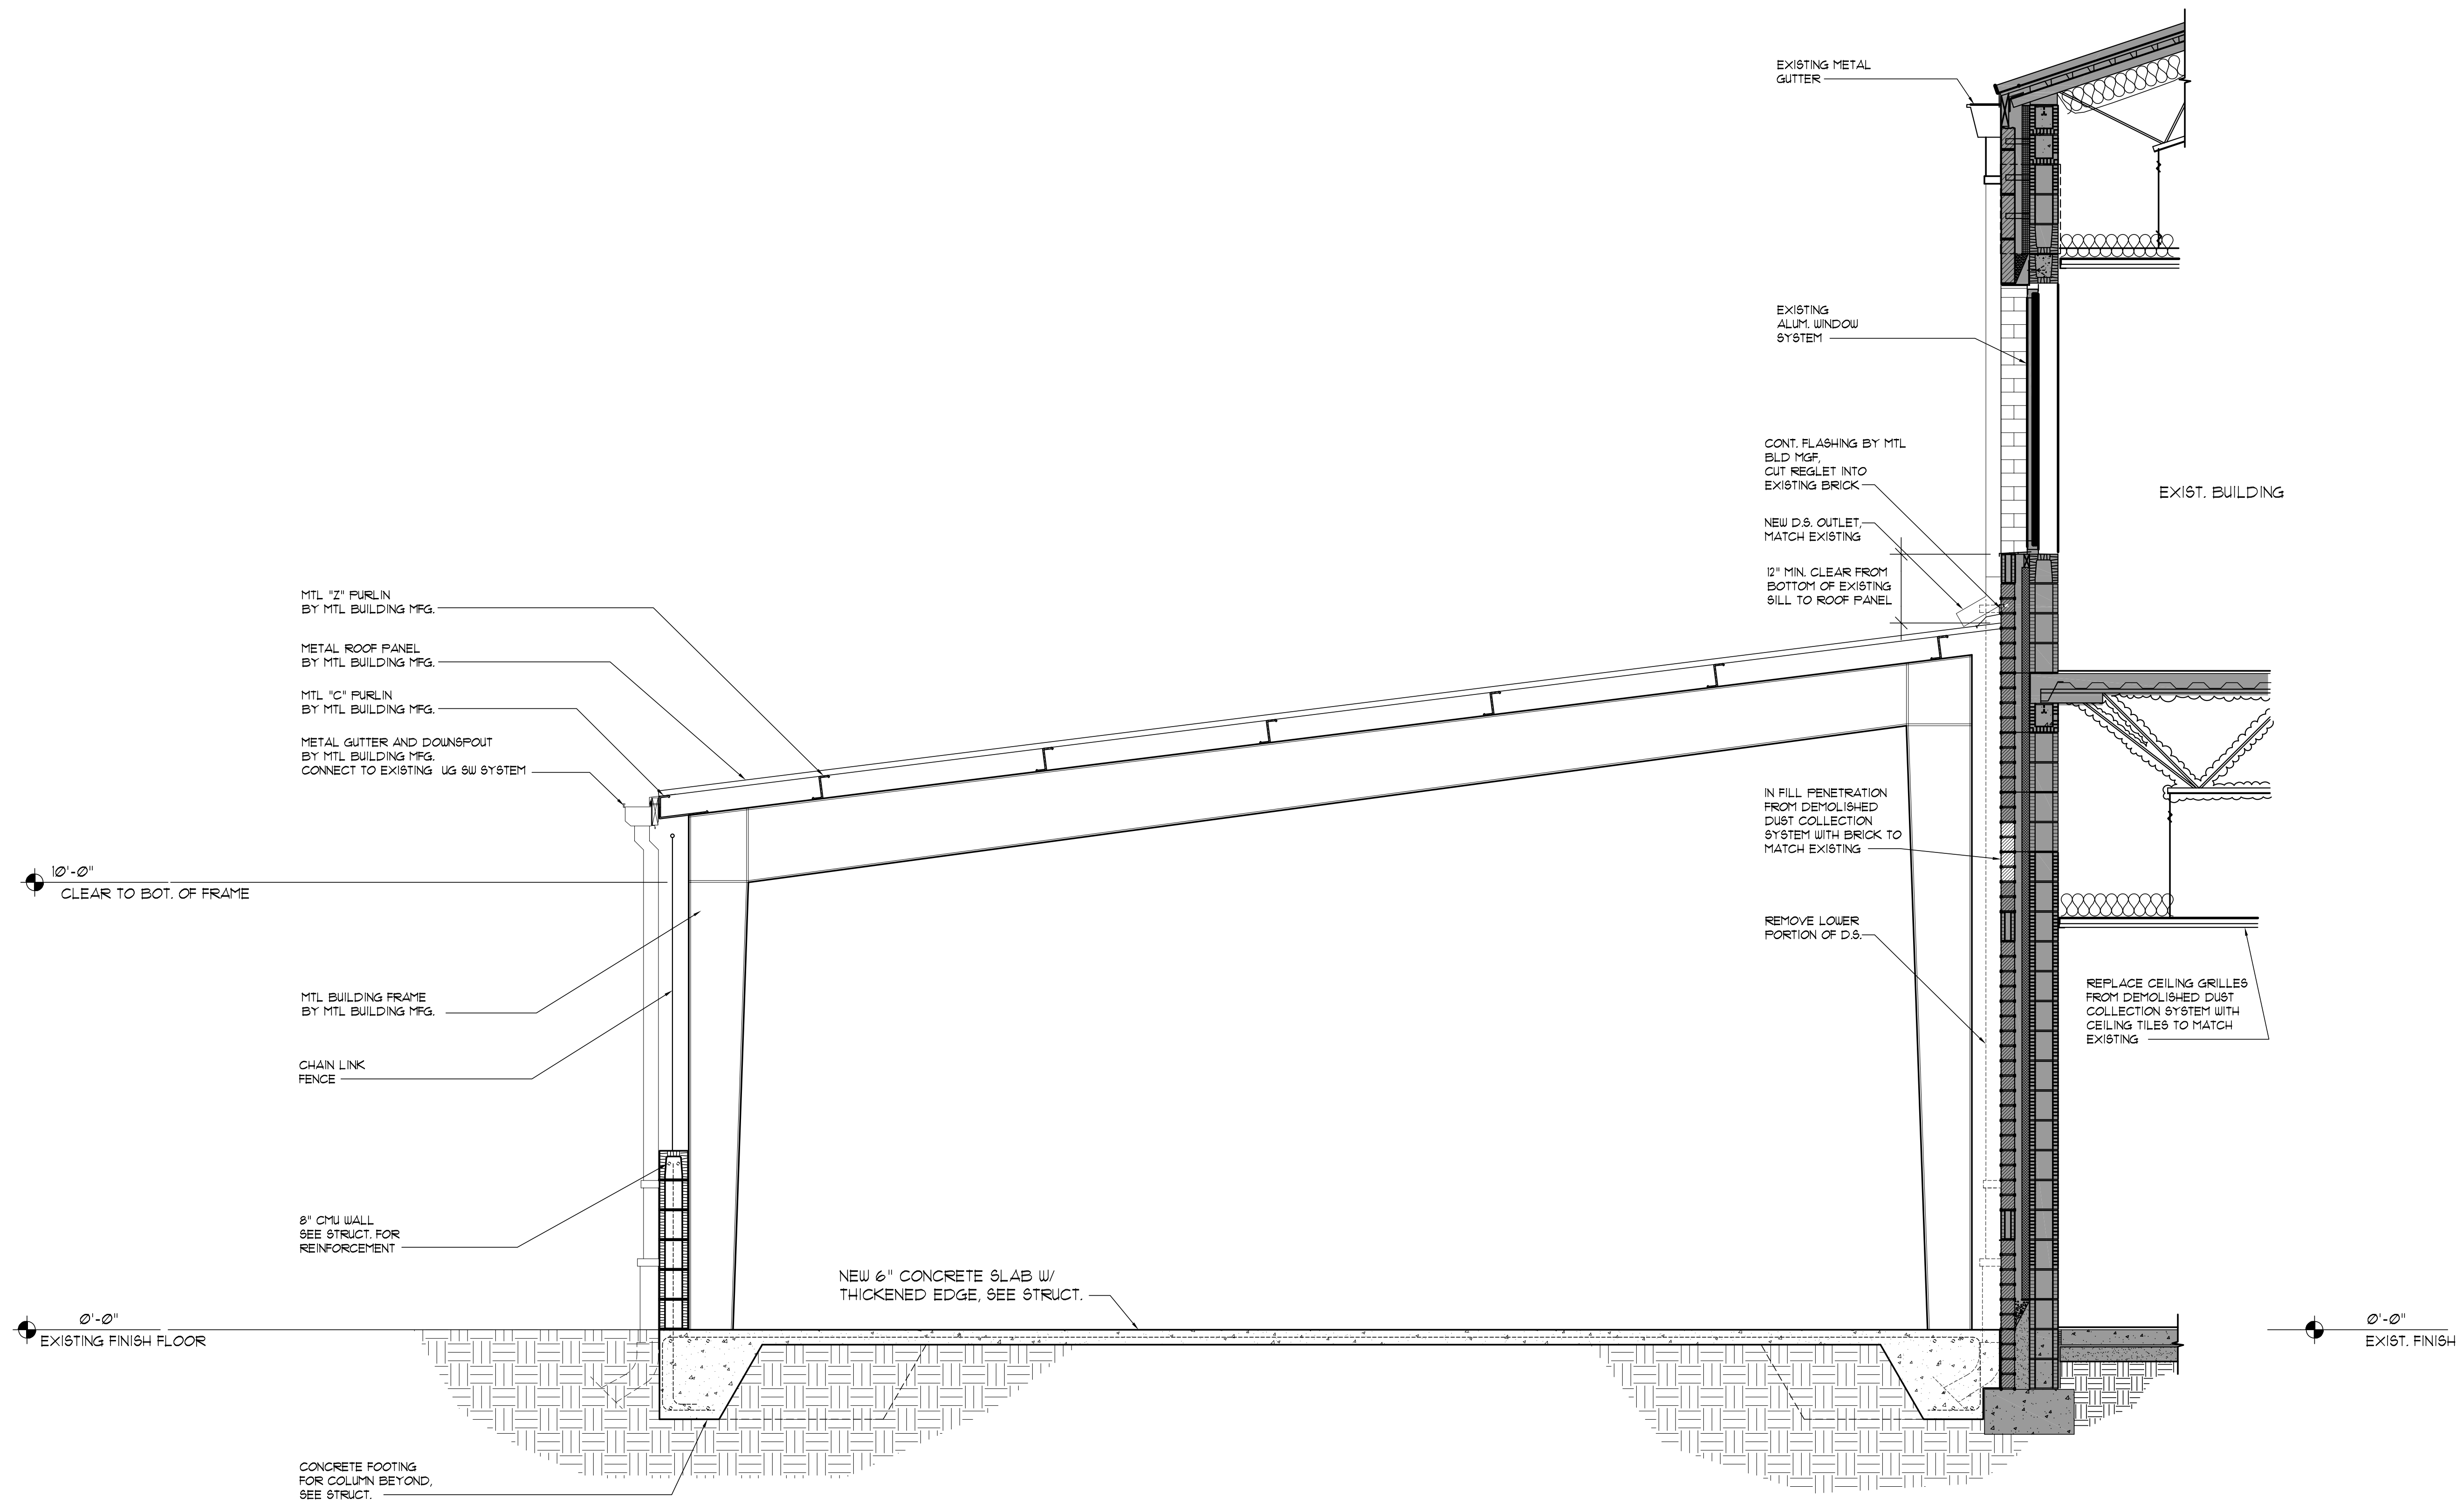

**BUILDING SECTION**  
SCALE: 1/2" = 1'-0"



REVISIONS				
NO.	DESCRIPTION	DRAWN	CHECKED	DATE

PHASE			
	DRAWN	CHECKED	DATE
SCHEMATIC DESIGN			07/15/24
DESIGN DEVELOPMENT			09/25/24
CONSTRUCTION DOCUMENTS			11/08/24

**JRA ARCHITECTS**  
2551 BLAIRSTONE PINES DRIVE  
TALLAHASSEE, FL  
PHONE: (850) 818-1851  
Commission Number: 24856

PROJECT:  
**CHILES HIGH SCHOOL WELDING LAB**

LEON COUNTY, FLORIDA

SHEET TITLE:  
**BUILDING SECTION**

SHEET NUMBER:  
**A5.1**