



Supplement #6

Date of Issue: March 18, 2025

Project: Mowat Middle School Cafeteria and Administration Addition

Bid Package(s):

- | | |
|--|--------------------------------|
| 03A – Cast-in-Place Concrete | 09B – Acoustical |
| 03B – Hollow Core Concrete | 09C – Floor Covering |
| 03C – Insulating Concrete Forming | 09D – Resinous Flooring |
| 04A – Masonry | 09E – Painting |
| 05A – Metals | 10A – Specialties |
| 06B – Interior Architectural Woodwork | 11A – Food Service Equipment |
| 07A – Roofing | 21A – Fire Protection |
| 07B – EIFS | 22A – Plumbing |
| 07C – Foam Insulation | 23A – Mechanical |
| 08A – Doors, Frames, Hardware | 26A – Electrical & Low Voltage |
| 08B – Glass & Glazing | 31A – Sitework |
| 09A – Framing & Drywall | 31B – Soil Improvements |

Issued by: Culpepper Construction Company, Inc.

This supplement forms a part of the contract documents and supplements the conditions of contract dated May, 2024.

This supplement consists of 1 page of items 6.1 – 6.2, with attachments.

- Item 6.1 The bid date has been changed to **April 24, 2025 at 2:00 PM, CST**. Bids will be opened and publicly read aloud at Bay District School, Nelson Building, Board Room; 1311 Balboa Ave, Panama City, FL 32401. Late bids will not be accepted.
- Item 6.2 This supplement includes scope clarifications/illustrations for sitework and sidewalks to be included in this bid (See attachments).


End of Supplement #6



LED MONUMENT SIGN
 8" H X 24" W X 8" D HIGH DOUBLE-SIDED ALUMINUM
 MONUMENT SIGN, MANUFACTURER TO PROVIDE SACP
 DRAWING WHICH INCLUDE FOUNDATION DESIGN.

BASES OF DESIGN DIMENSIONS

- 7'-0" HIGH BACKLIT ID PANEL WITH SCHOOL NAME
- 4'-0" HIGH LED DISPLAY (50W-WA05-8-20-R00)
- 2'-0" HIGH ALUMINUM MOUNTING SUPPORT

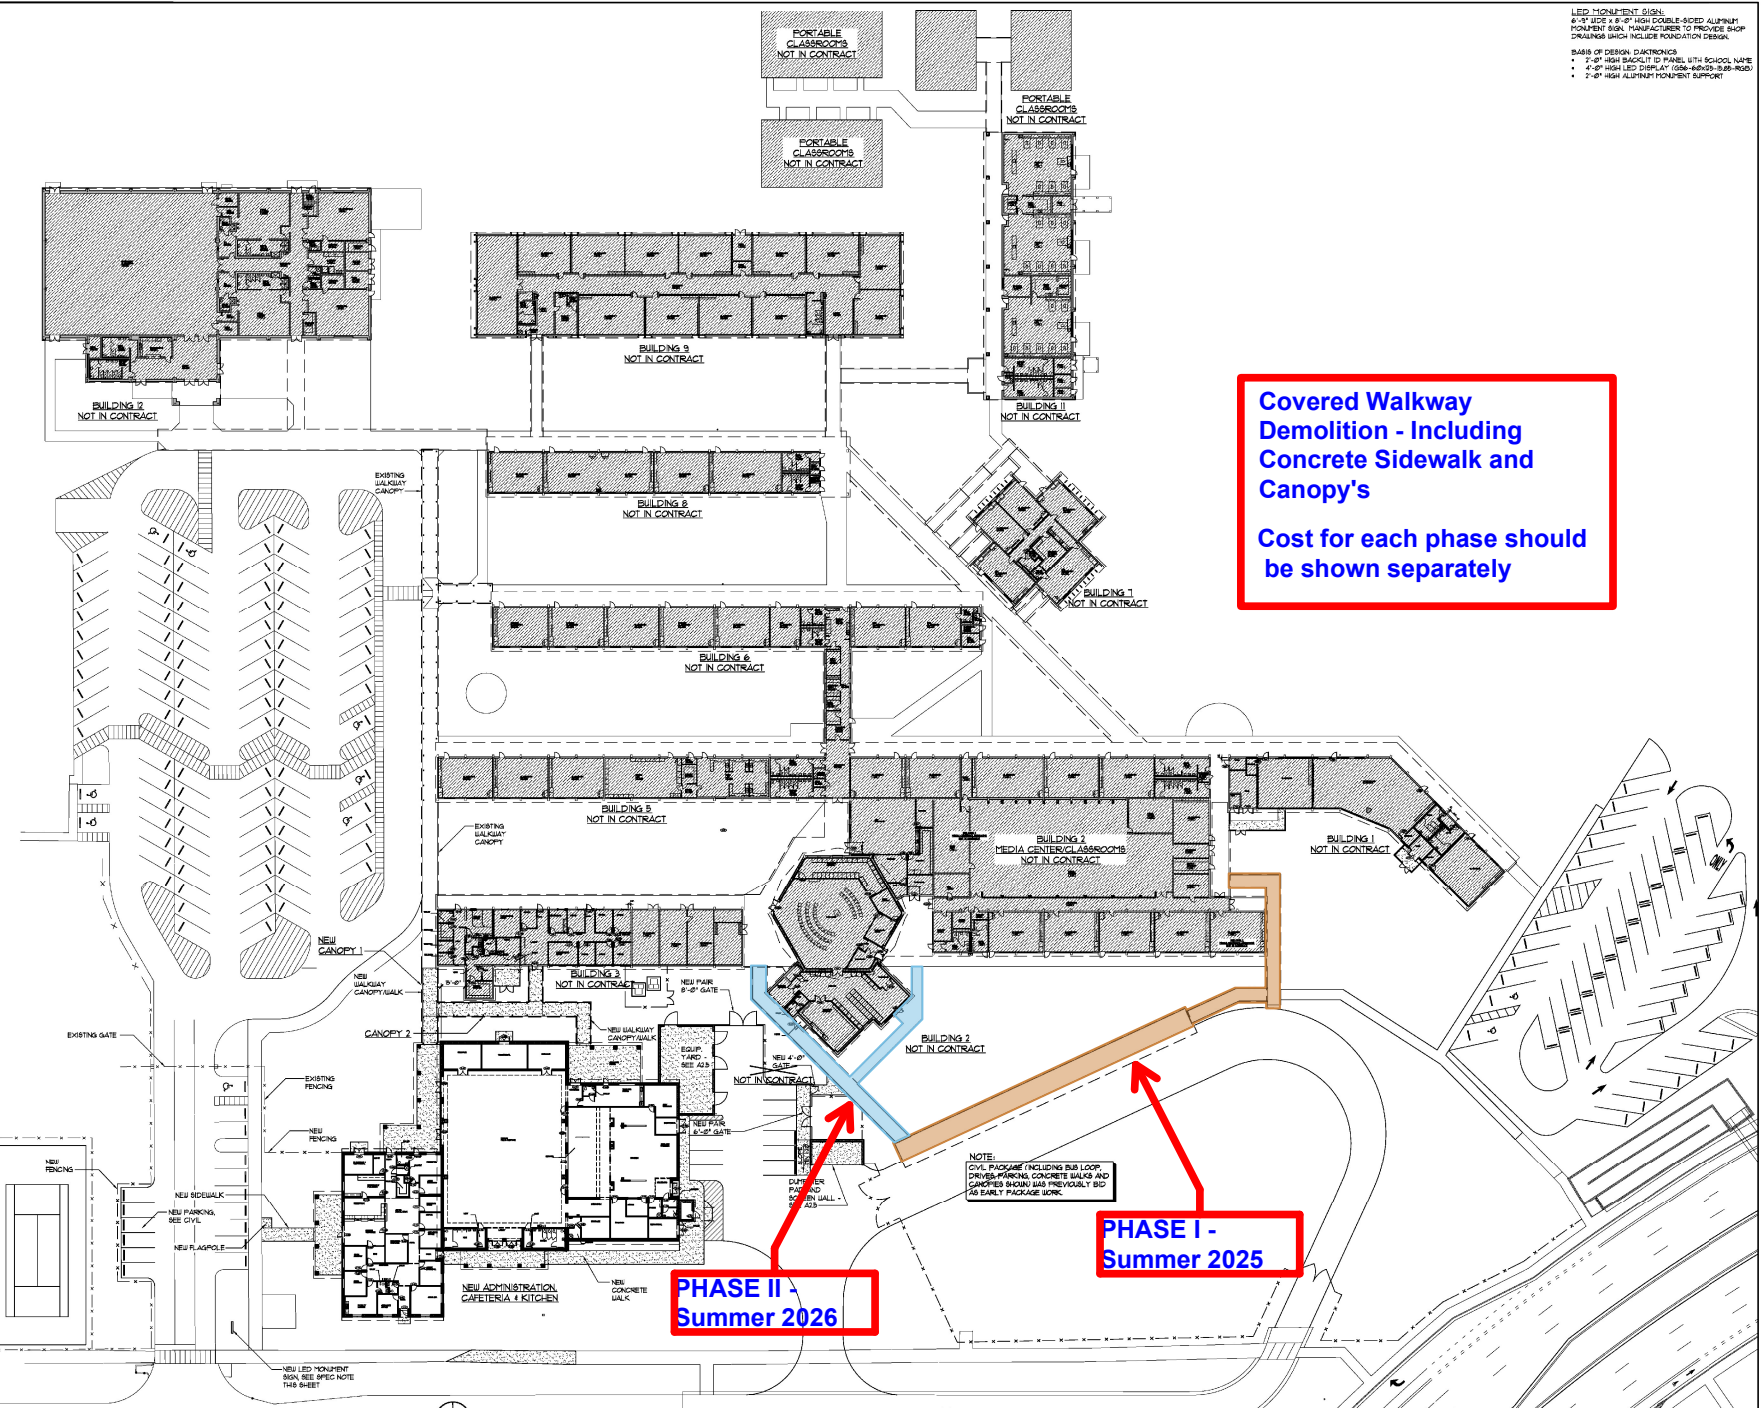

**Covered Walkway
 Demolition - Including
 Concrete Sidewalk and
 Canopy's**

**Cost for each phase should
 be shown separately**

**PHASE II -
 Summer 2026**

**PHASE I -
 Summer 2025**

NOTE:
 CIVIL PACKAGE INCLUDING BUS LOOP,
 DRIVERS PARKING, CONCRETE WALKS AND
 CANOPIES SHOWN HAS INDIVIDUALLY BIDD
 AS EARLY PACKAGE WORK.

SITE PLAN
 SCALE: 1" = 30'-0"

NO.	DATE	DESCRIPTION

DATE	DESCRIPTION

DATE	DESCRIPTION

PROJECT LOCATION:
 MOWAT MIDDLE SCHOOL
 CAFETERIA AND ADMINISTRATION ADDITION
 PANAMA CITY, FLORIDA

SHEET TITLE:
 SITE PLAN

SHEET NO.:
 A1.1

