





4 Saw Cut Joint Detail
1 1/2" = 1'-0"

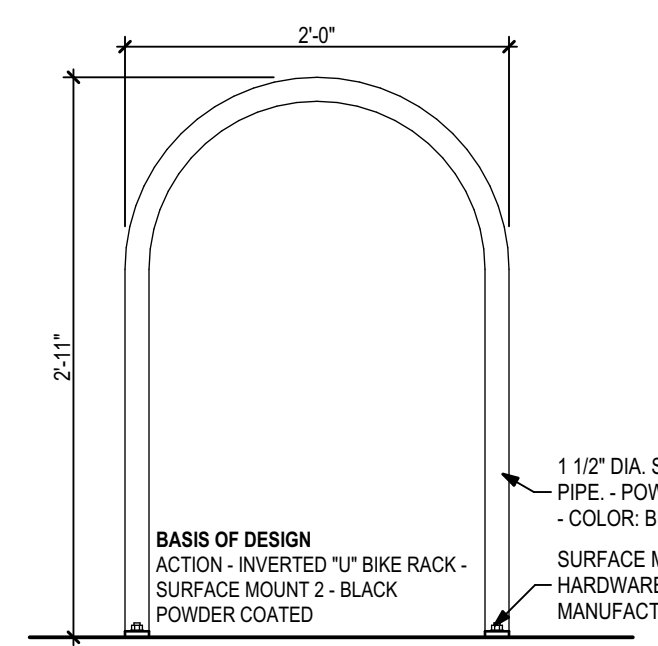


3 "U" Shape Bike Rack
1" = 1'-0"

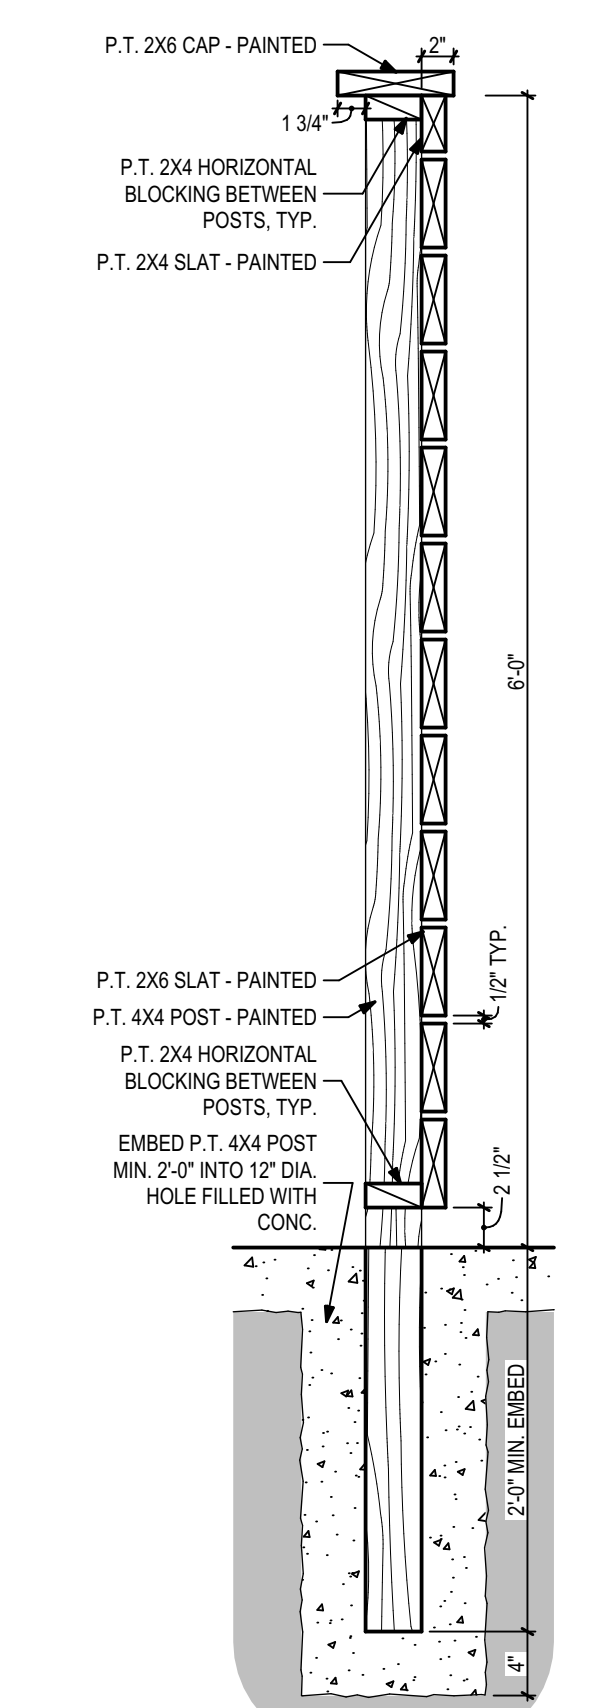


5 Typ. Slat Fence Detail
1" = 1'-0"

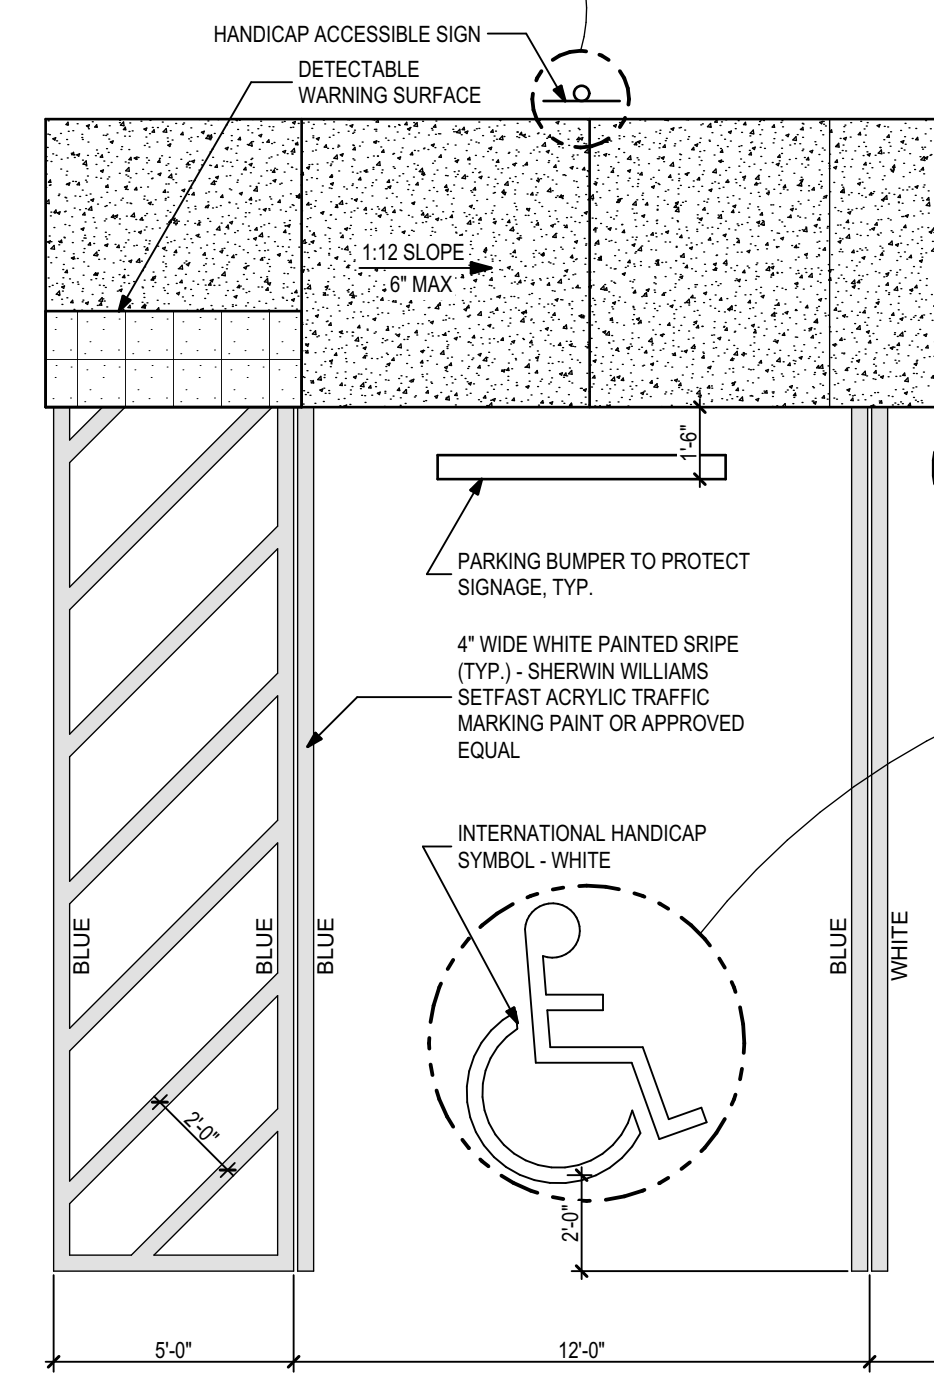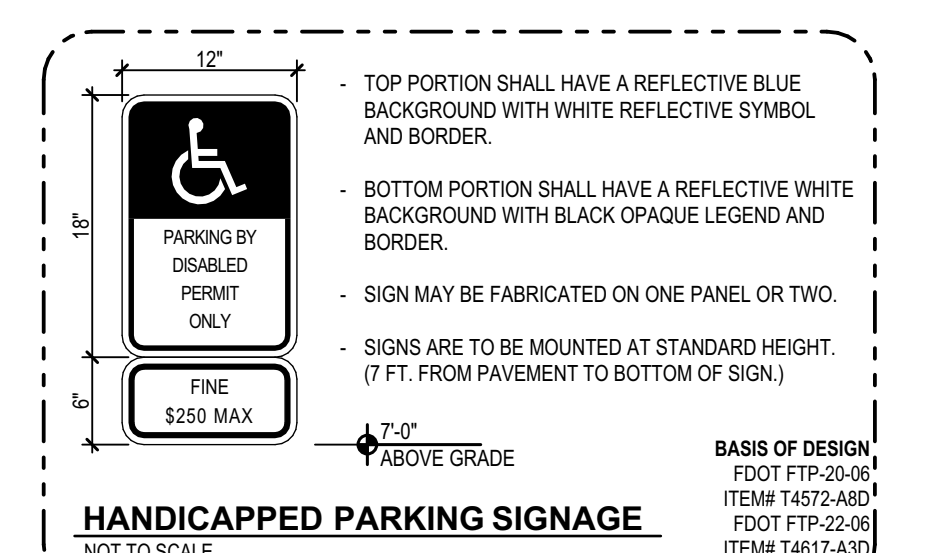


2 Handicap Parking Details
1/4" = 1'-0"

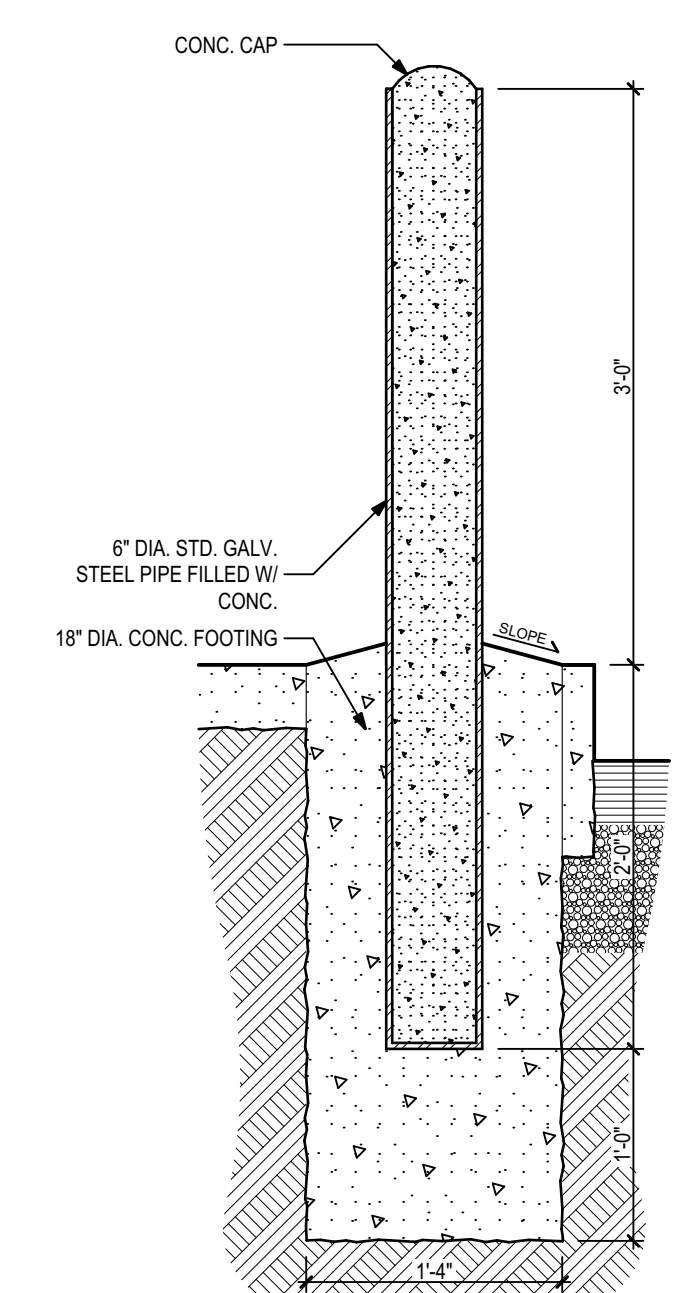


6 Typ. Bollard Detail
1" = 1'-0"

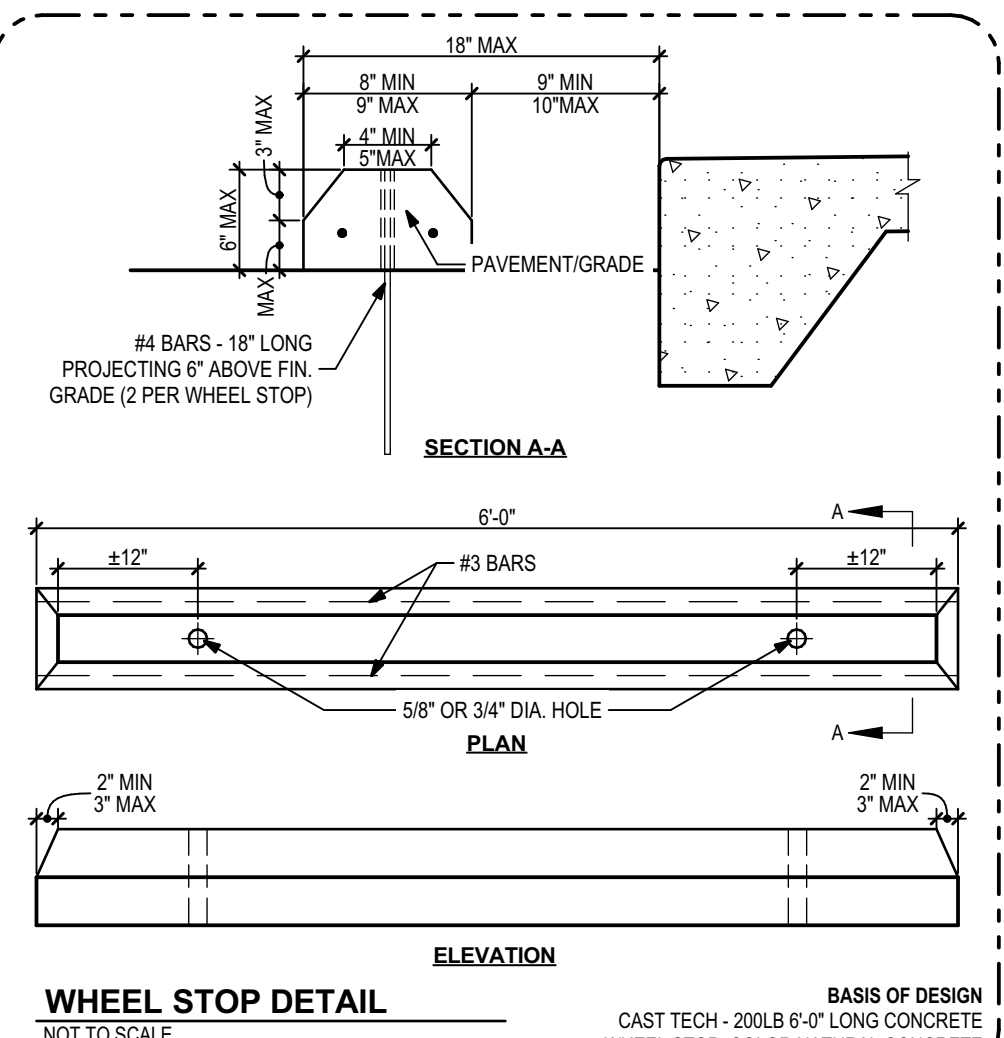

WHEEL STOP DETAIL
NOT TO SCALE

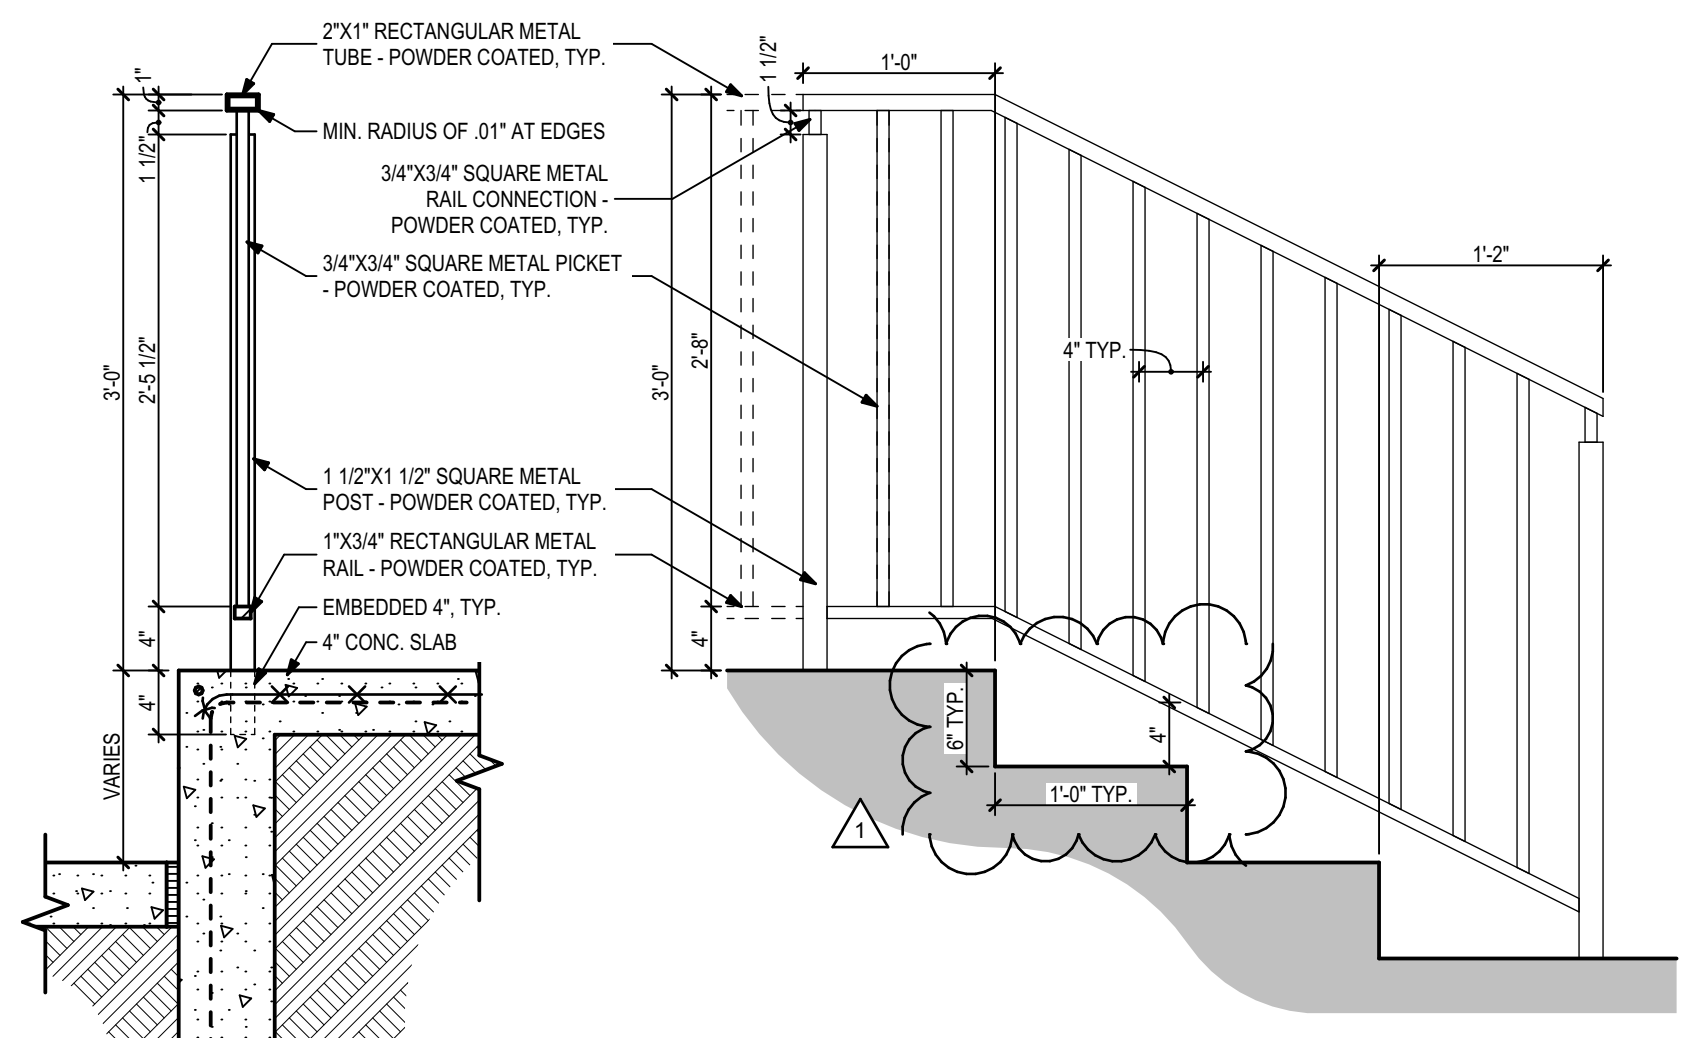


7 Railing Detail
1" = 1'-0"

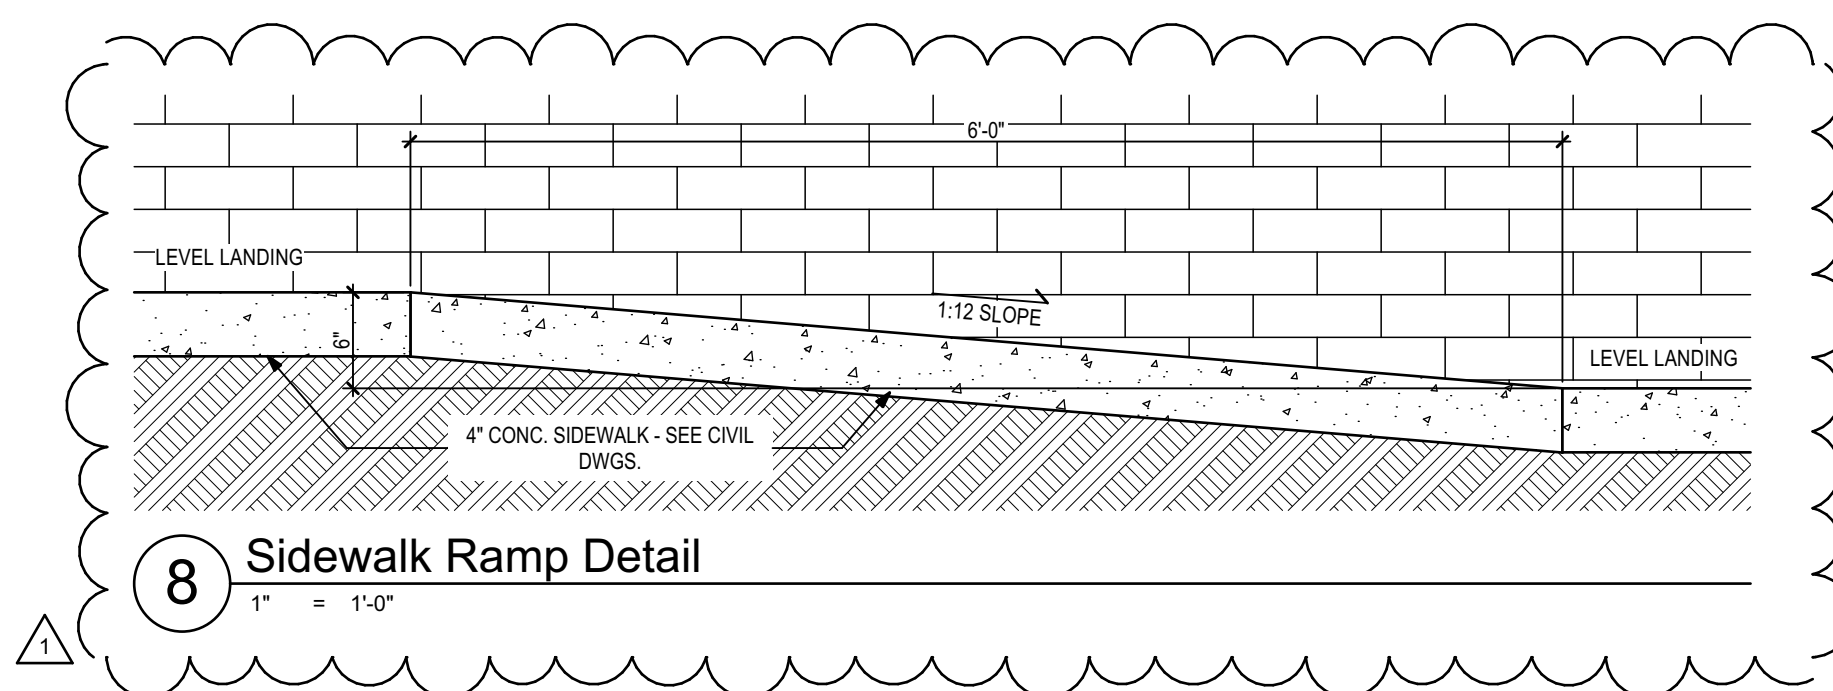

8 Sidewalk Ramp Detail
1" = 1'-0"

Schedule of Alternates
 BASE BID SCOPE SHALL INCLUDE PAVILION SLAB AND CANOPY FOUNDATIONS
 ADDITIVE ALTERNATE #1 SHALL INCLUDE ALL SCOPE OF WORK NECESSARY FOR THE PAVILION CANOPY

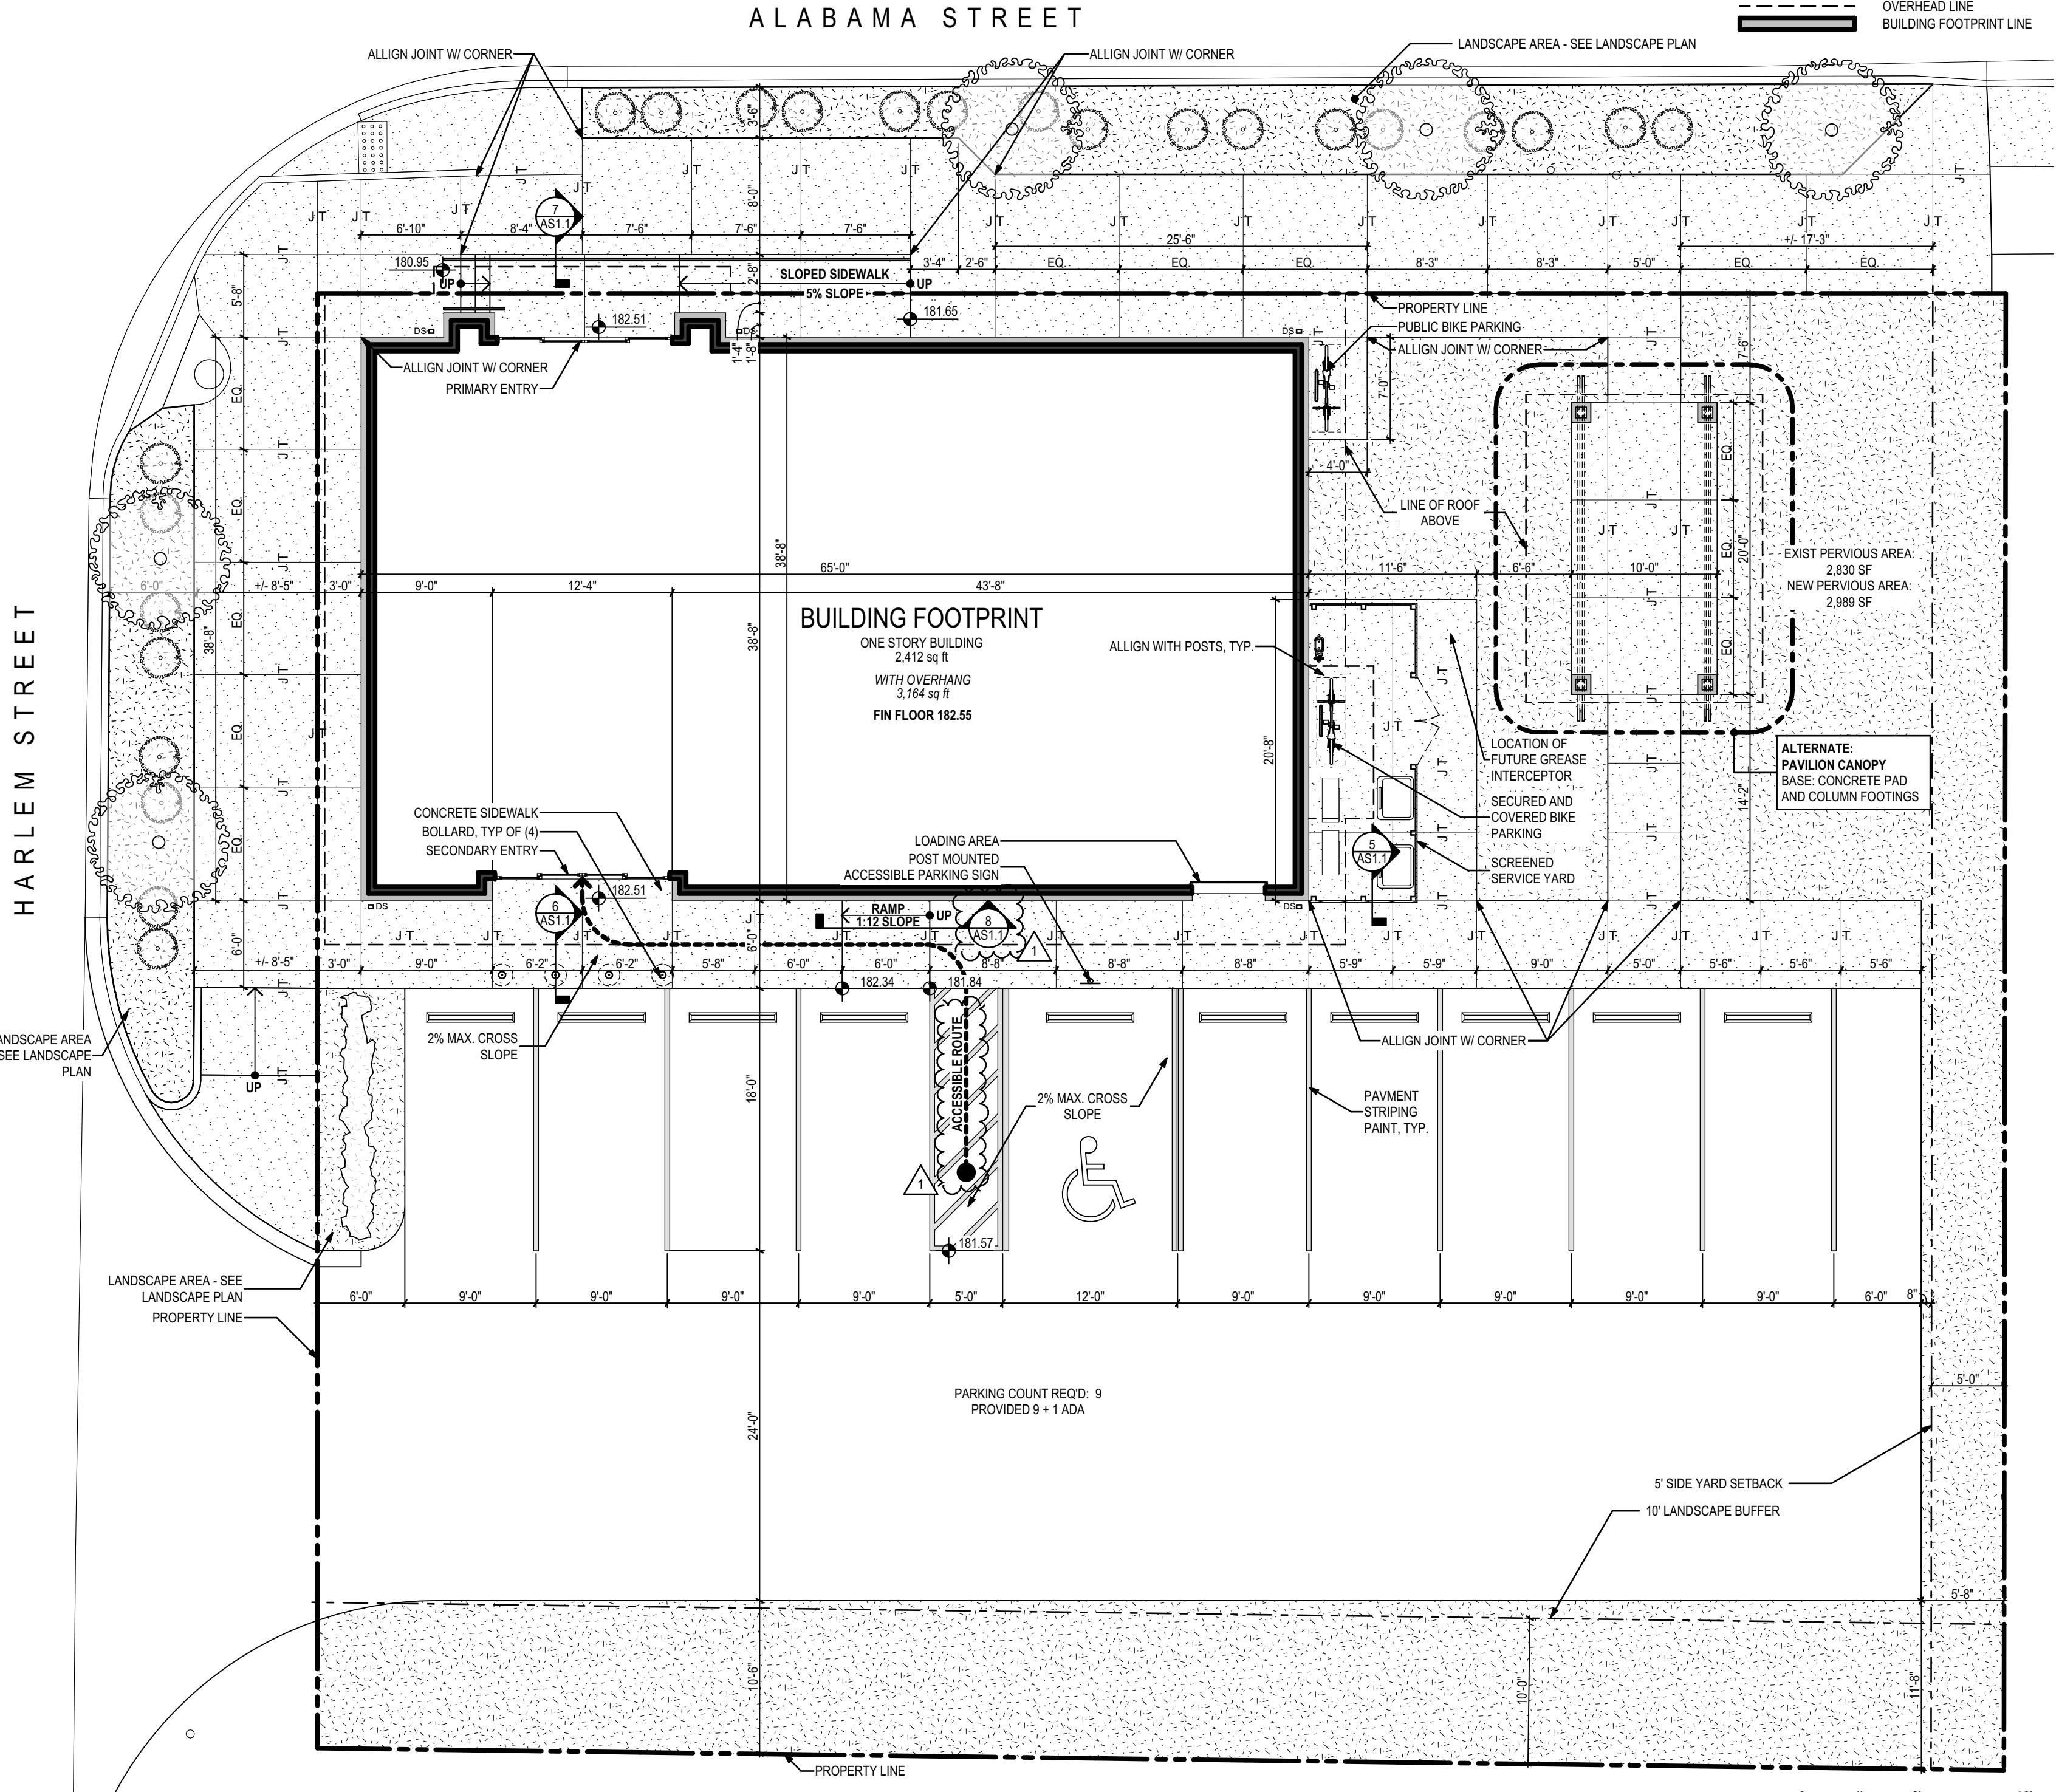

1 Architectural Site Plan
1/8" = 1'-0"

PHASE:	DESIGN	CONSTRUCTION	CONSTRUCTION
ADVANCED SCHEM DESIGN	E.E.	C. WHITLOCK	01/20/2023
50% CONSTRUCTION DOCS	B.E., E.E.	C. WHITLOCK	10/09/2023
80% CONSTRUCTION DOCS	B.E., E.E.	C. WHITLOCK	01/11/2024
100% CONSTRUCTION DOCS	B.E., E.E.	C. WHITLOCK	02/02/2024

Client: City of Tallahassee
 Tallahassee, Florida


Job Title: 1309 Alabama Street

Consultant: ALW


Project #: 21423.4
 Phase: 100% Construction Documents

Architects Lewis + Whitlock
 206 West Virginia St.
 Tallahassee, Florida 32301
 850.942.1718
 www.think3d.net


Sheet No.: AS1.1

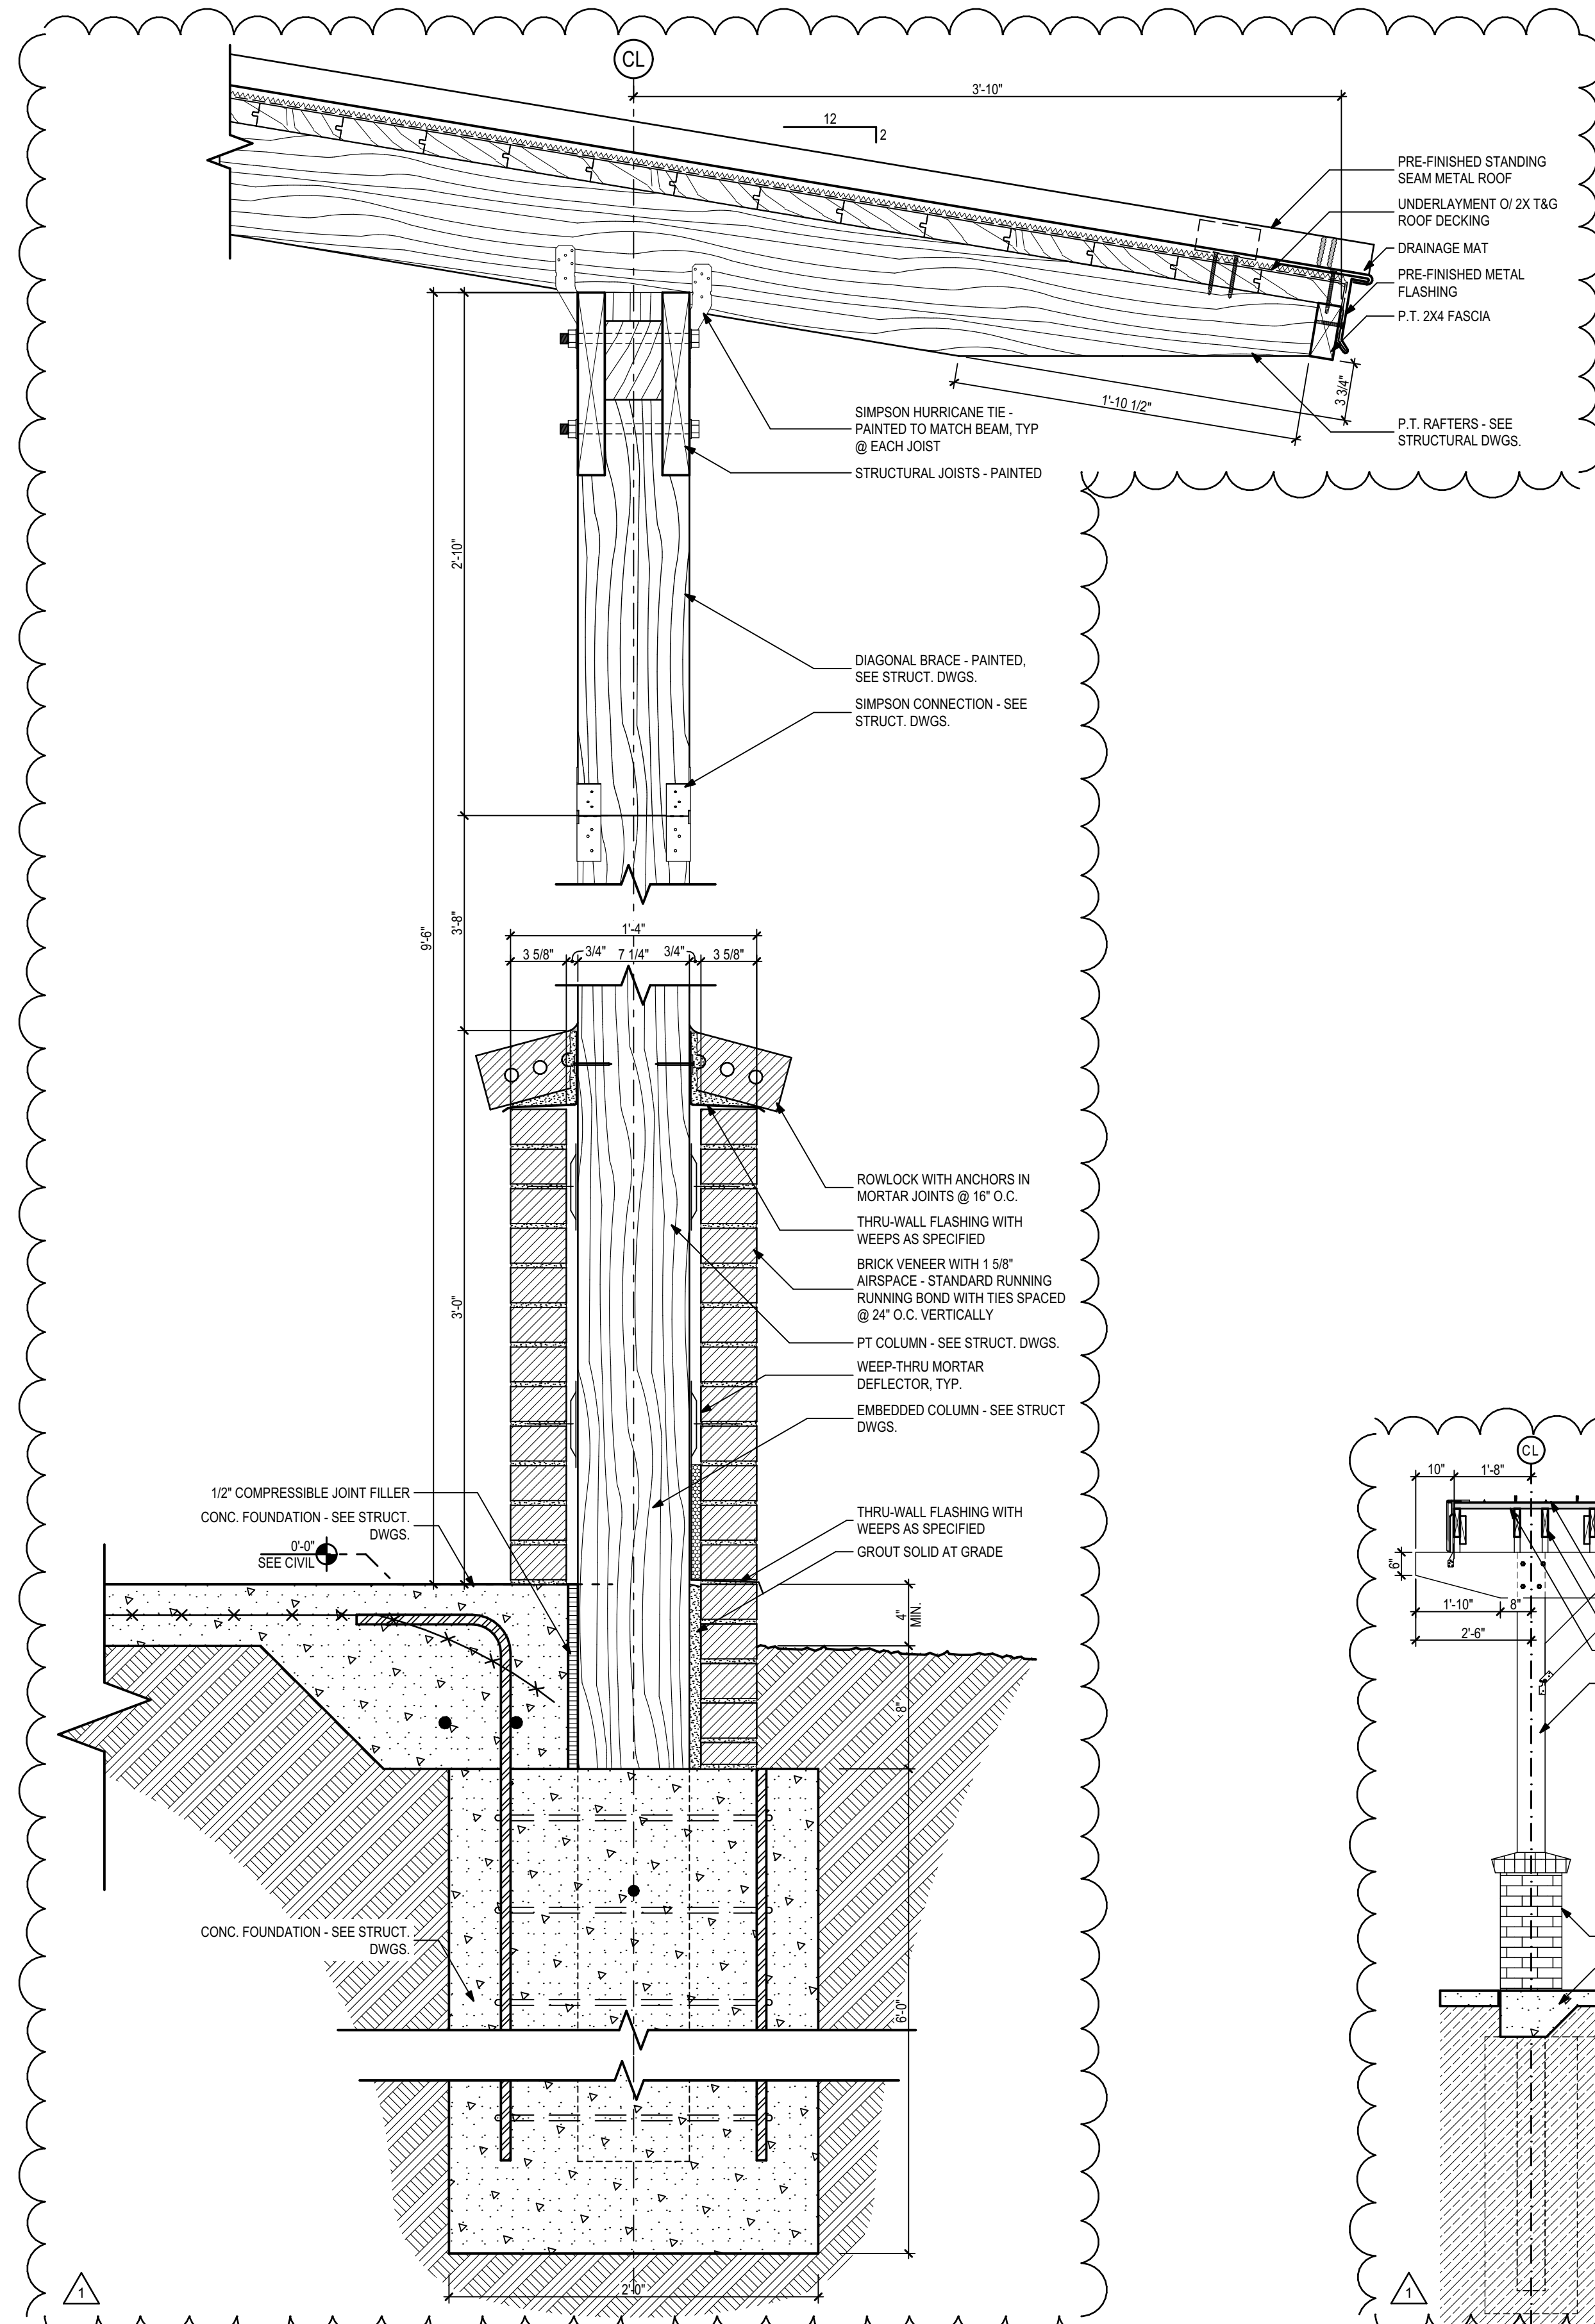

5 Typ. Pavilion Column
1 1/2" = 1'-0"

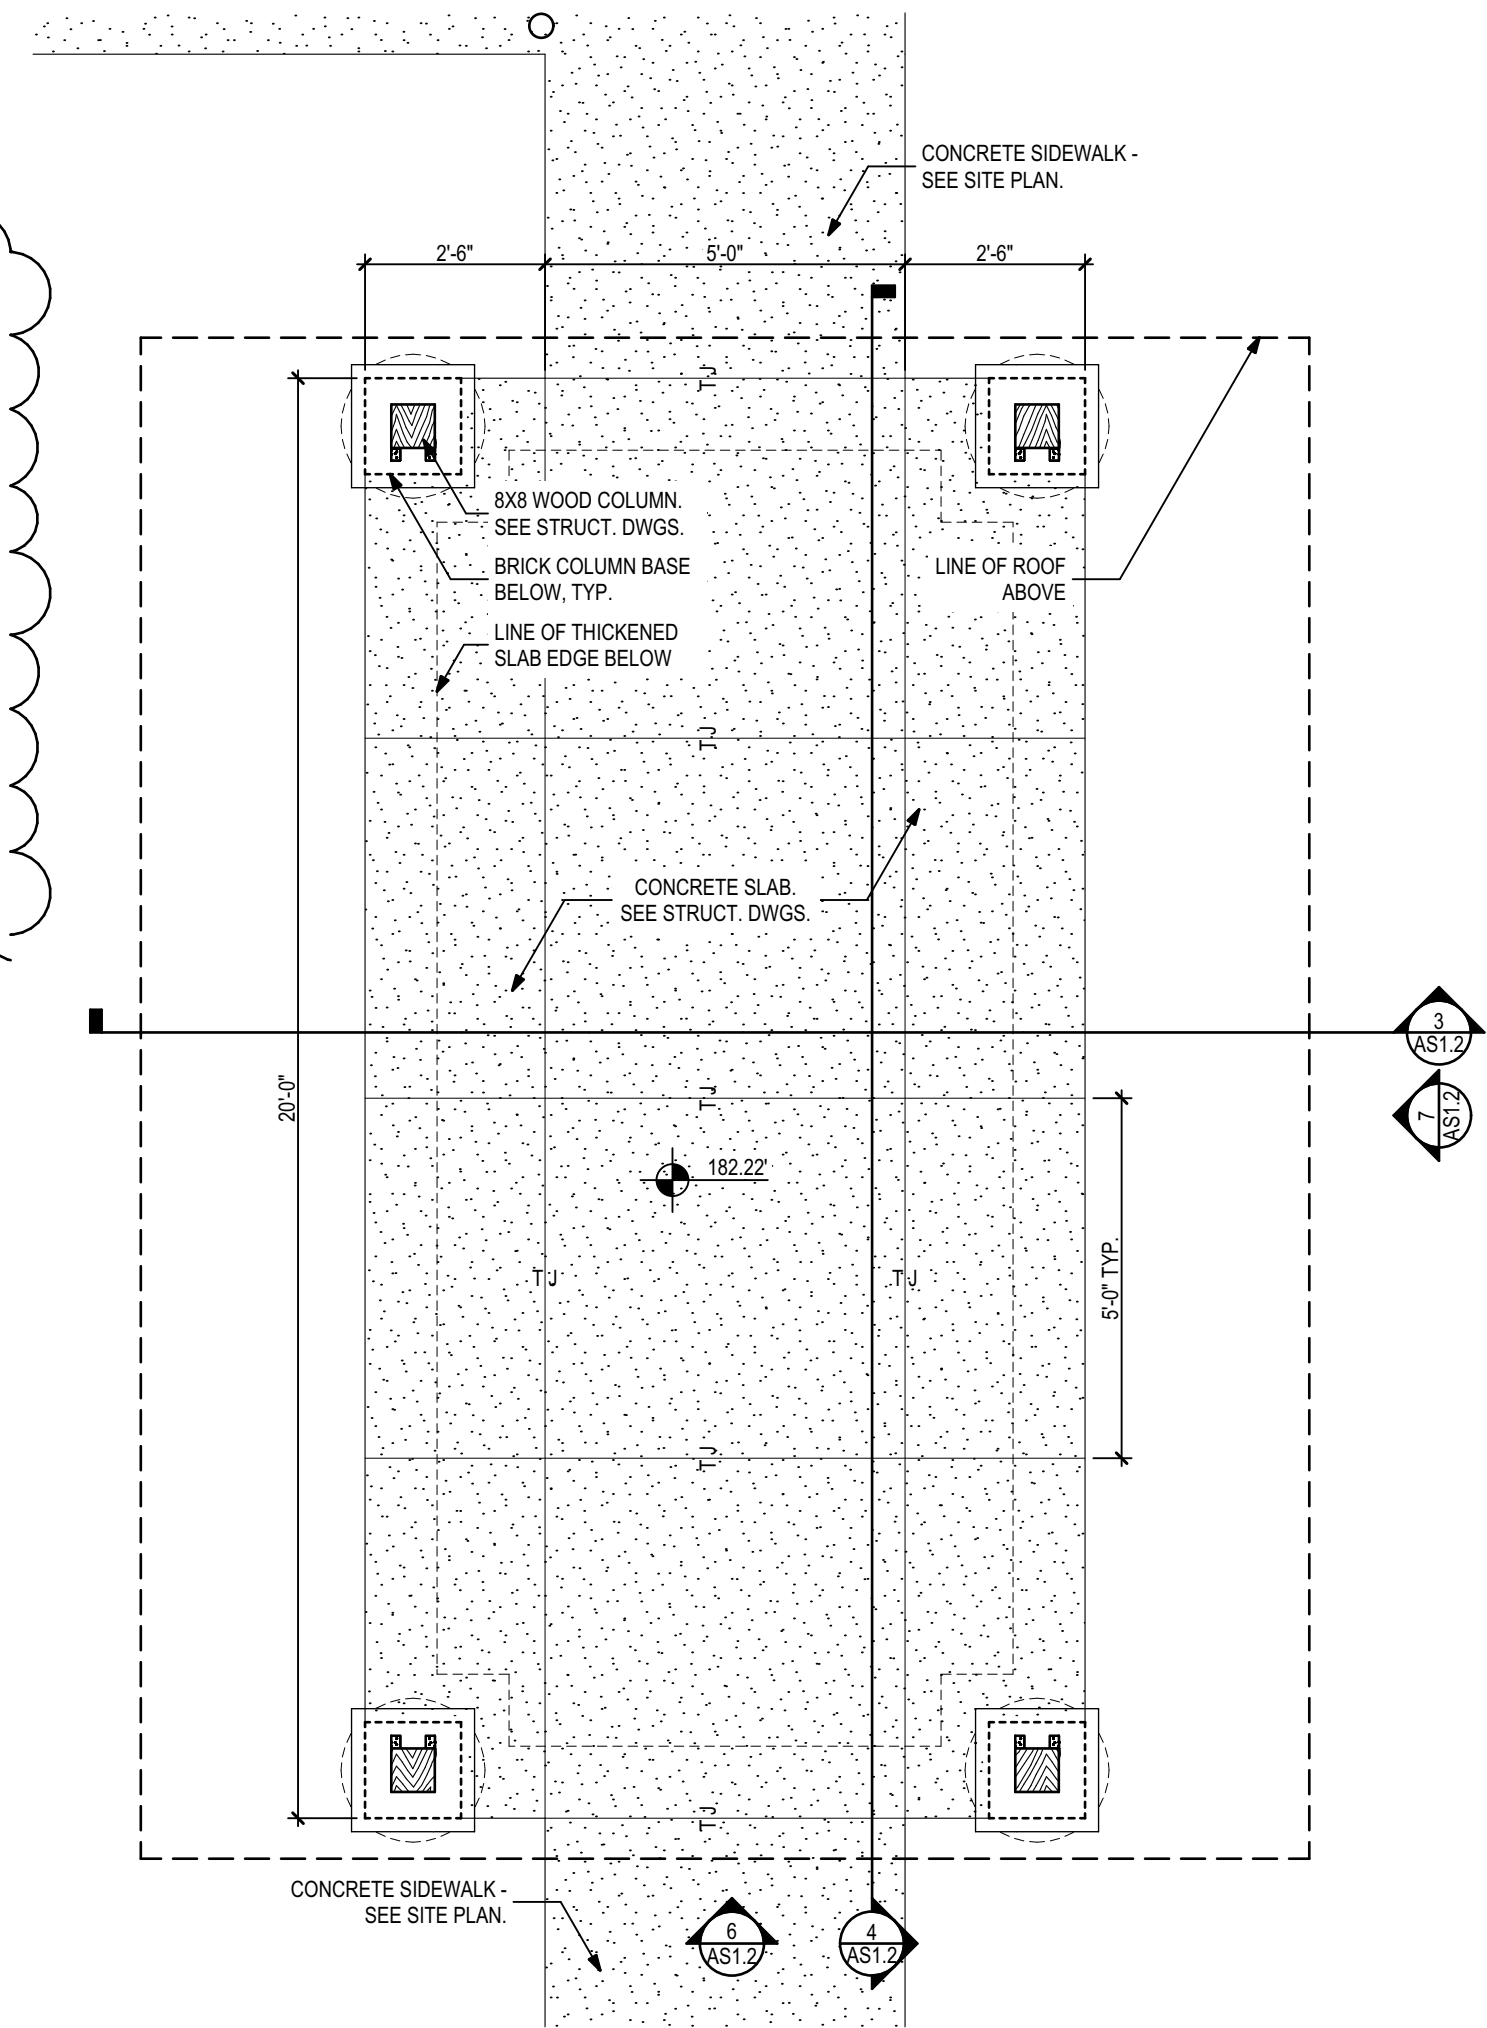


1 Pavilion Plan
3/8" = 1'-0"

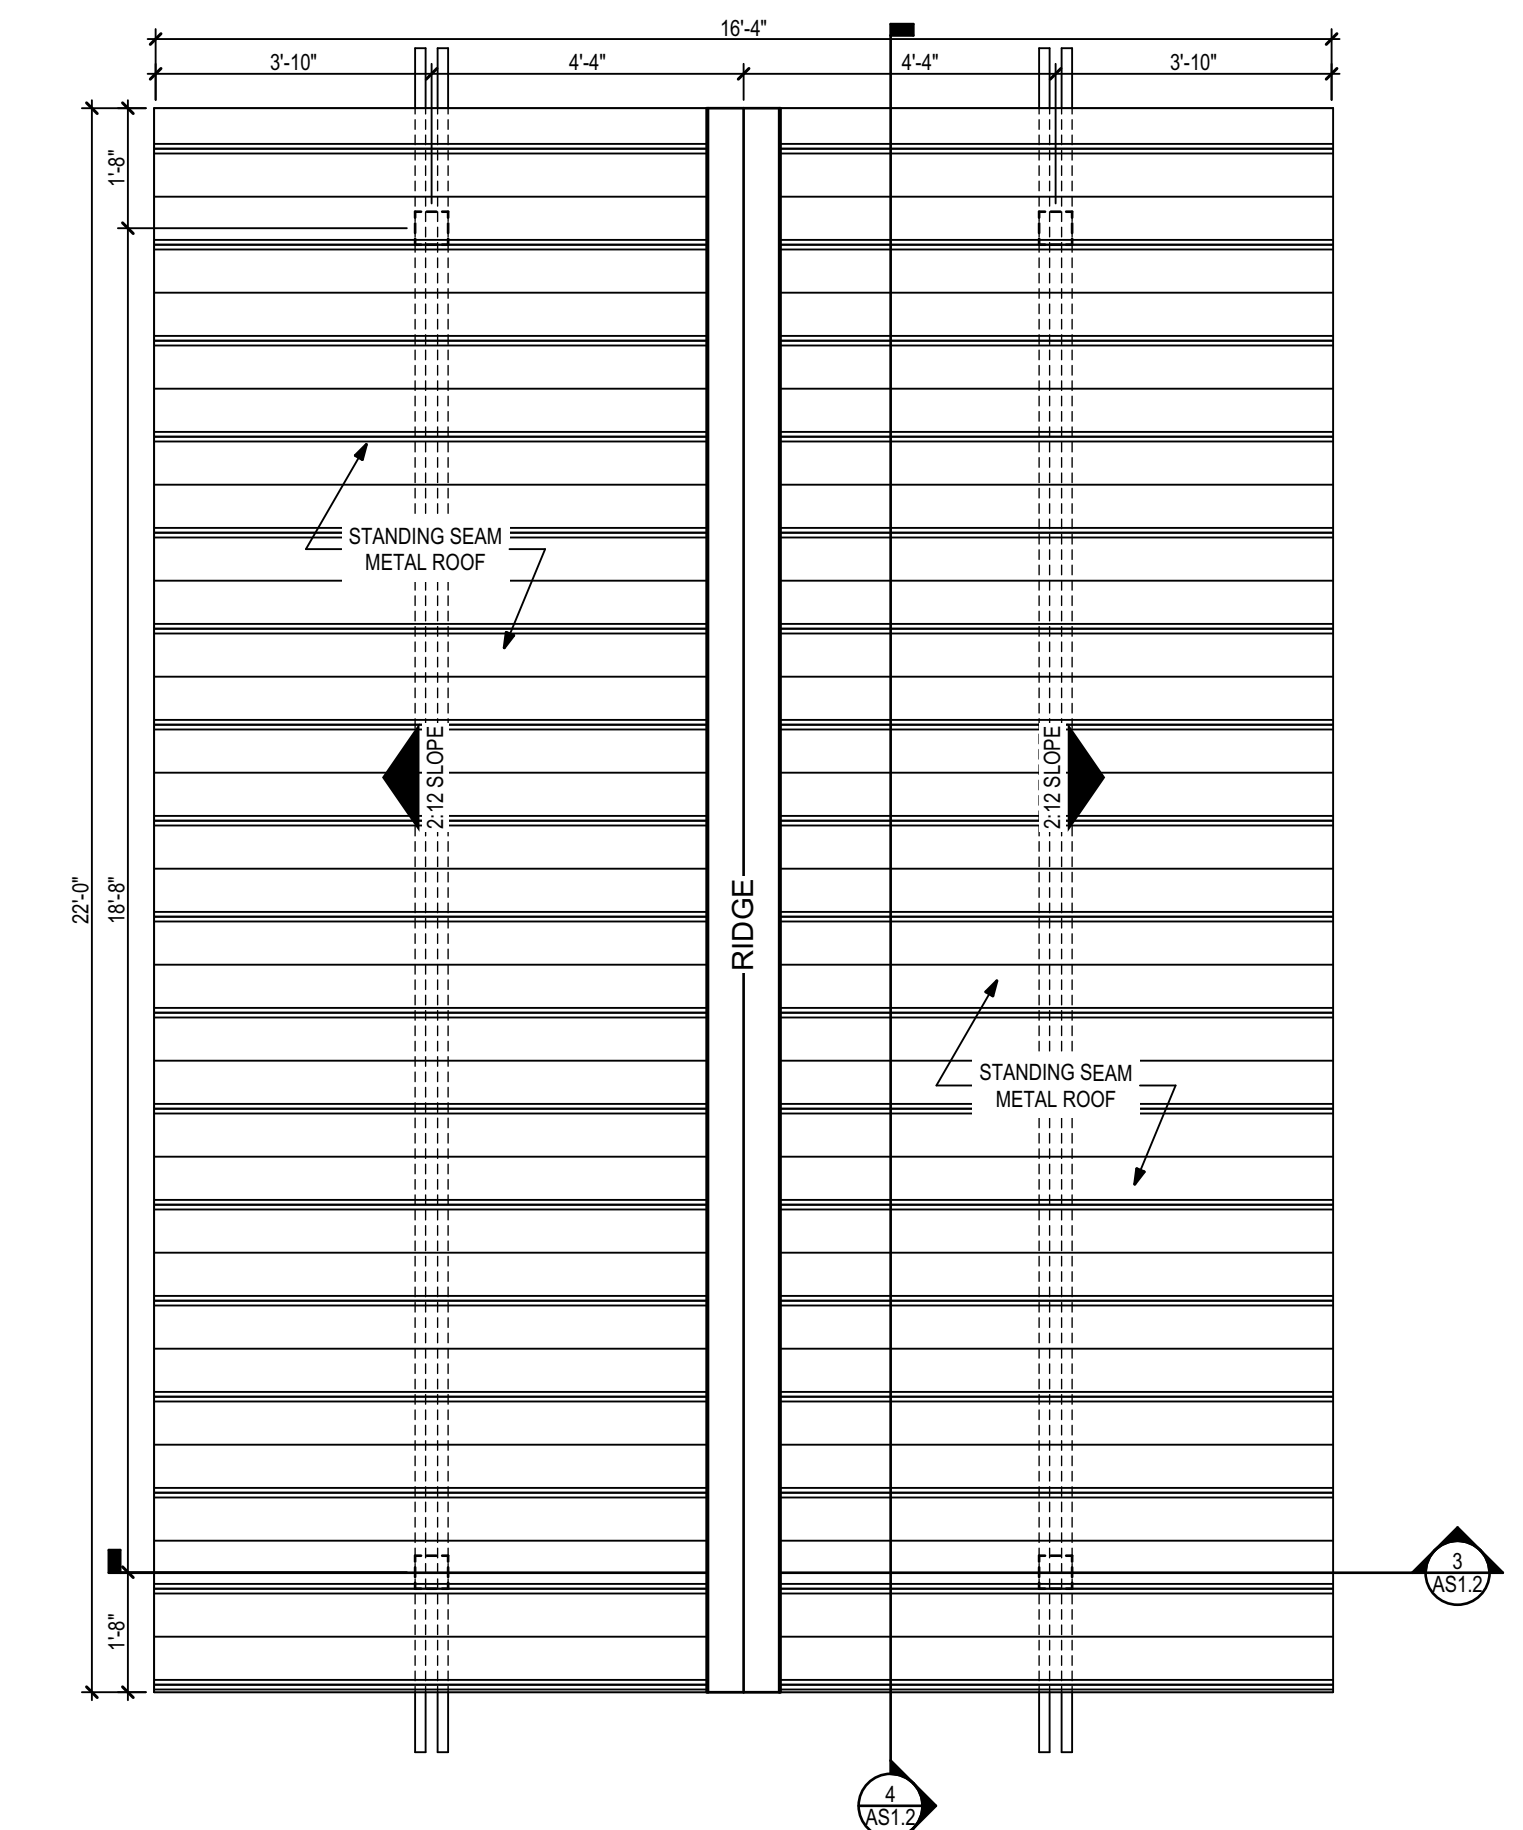


2 Pavilion Roof Plan
3/8" = 1'-0"

Schedule of Alternates
 BASE BID SCOPE SHALL INCLUDE PAVILION SLAB AND CANOPY FOUNDATIONS
 ADDITIVE ALTERNATE #1 SHALL INCLUDE ALL SCOPE OF WORK NECESSARY FOR THE PAVILION CANOPY

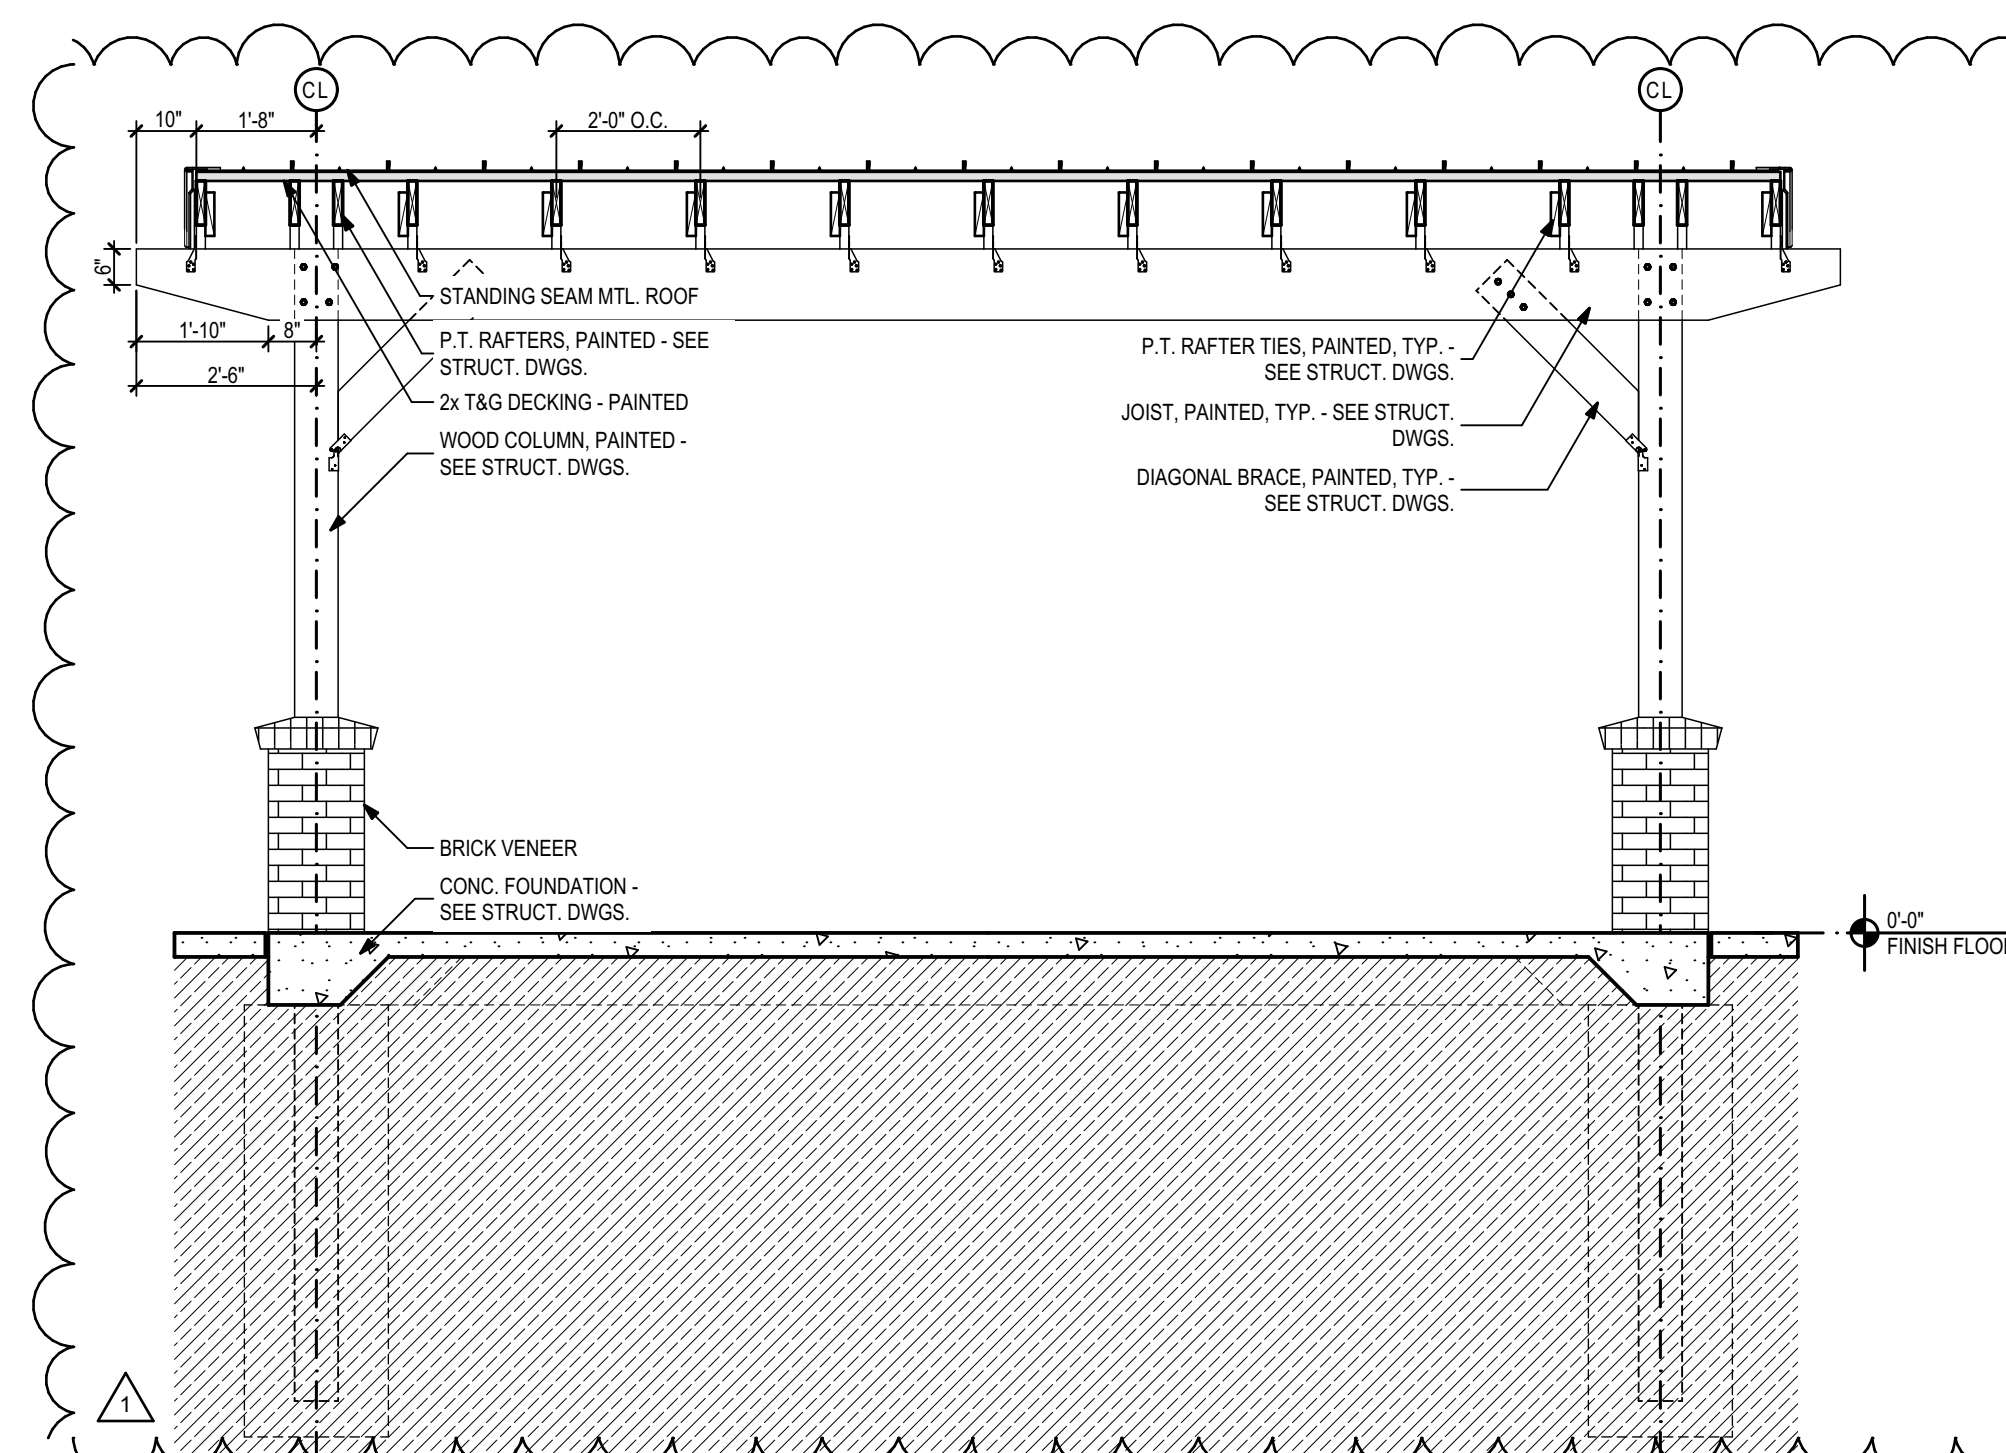


4 Longitudinal Pavilion Section
3/8" = 1'-0"

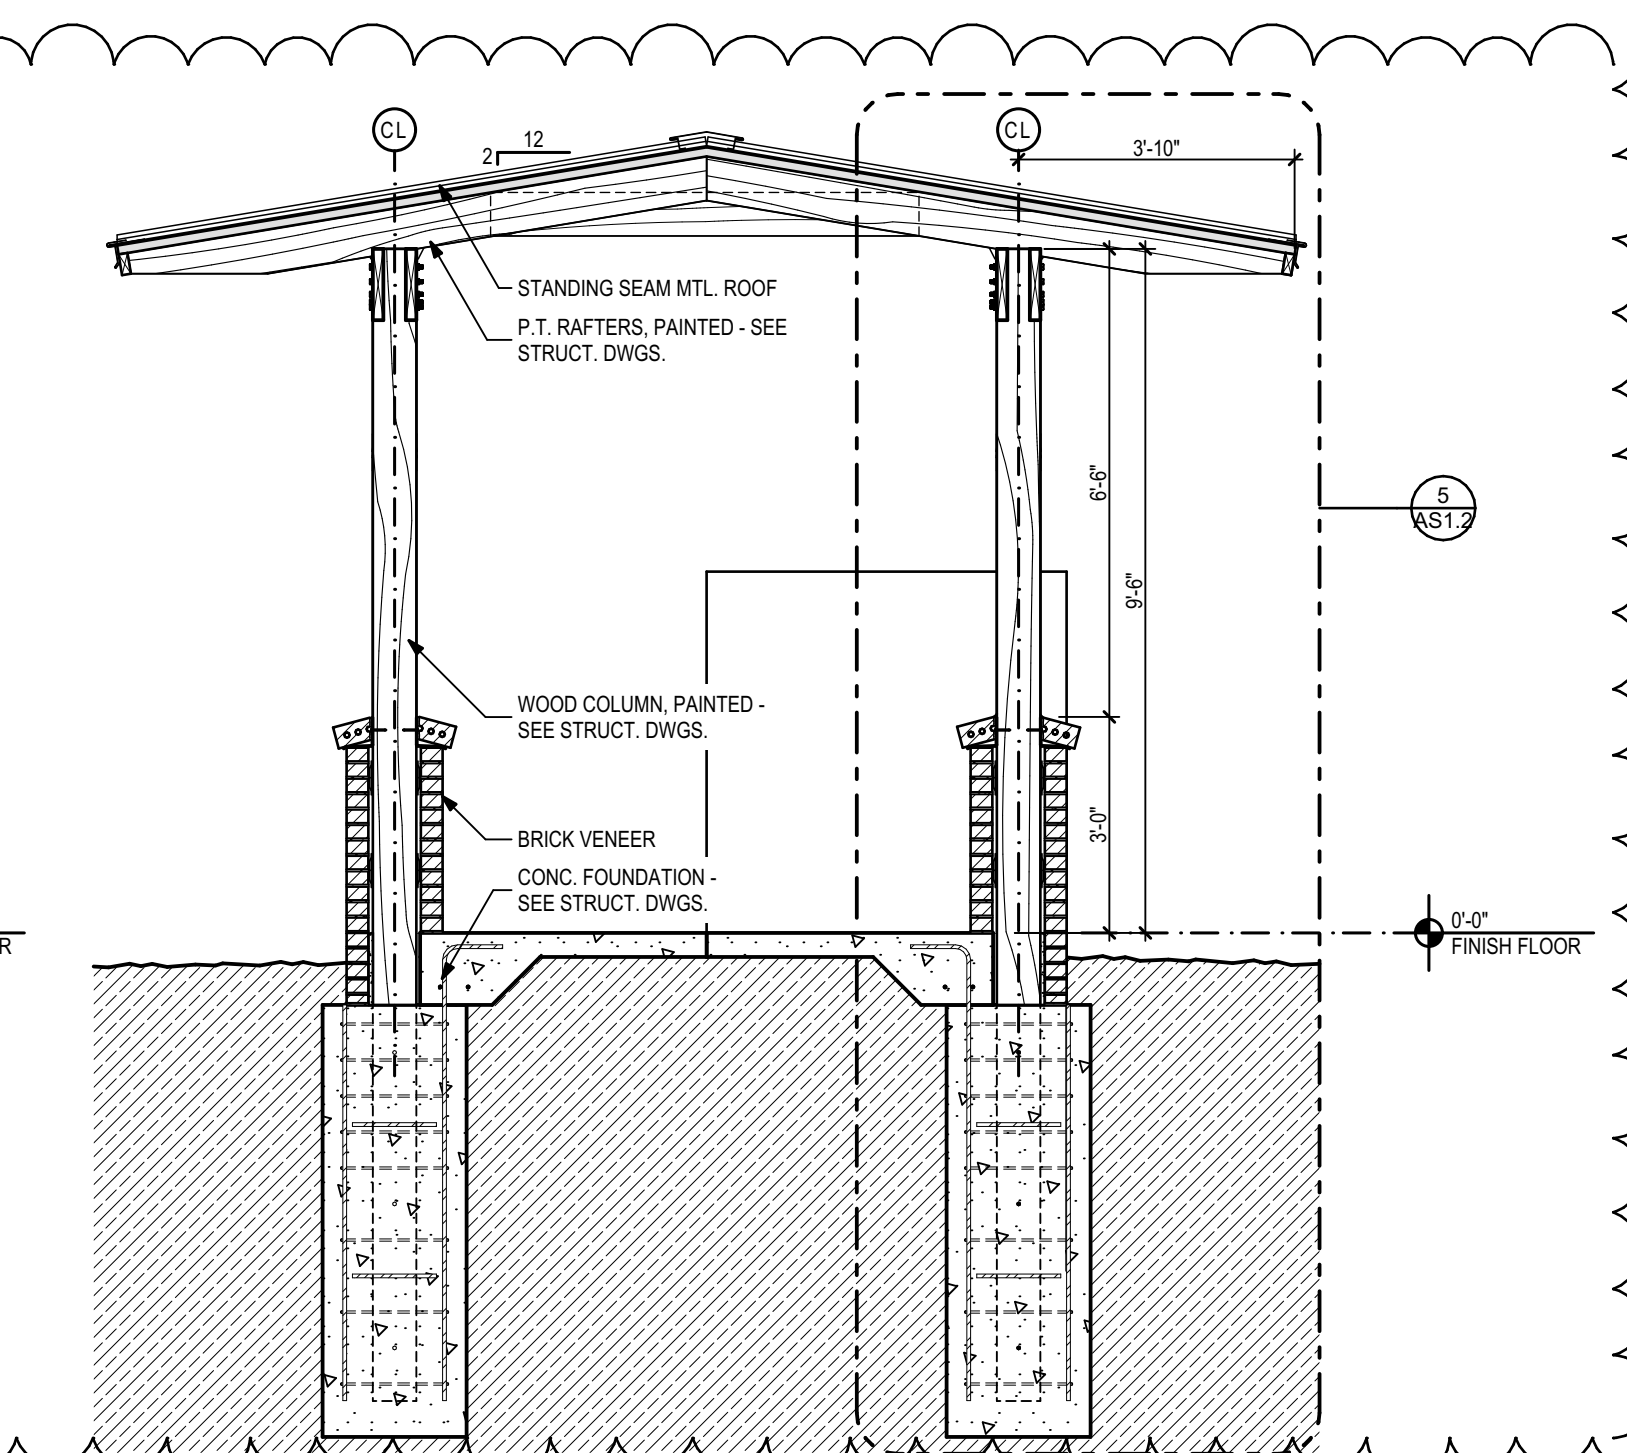


3 Lateral Pavilion Section
3/8" = 1'-0"


PHASE: ADVANCED SCHEM DESIGN 50% CONSTRUCTION DOCS 80% CONSTRUCTION DOCS 100% CONSTRUCTION DOCS	DRAWN:	REVIEWED:	DATE:	ID:	REVISION:
	E.E.	C. WHITLOCK	01/20/2023	1	Address No. 1
	B.E.	C. WHITLOCK	10/09/2023		
	B.E.	C. WHITLOCK	01/11/2024		
	B.E.	C. WHITLOCK	02/02/2024		
THESE DRAWINGS AND SPECIFICATIONS ARE INSTRUMENTS OF SERVICE. THE DRAWINGS AND ASSOCIATED COPIES THEREOF, INCLUDING ELECTRONIC MEDIA AND CAD FILES, ARE THE PROPERTY OF ARCHITECTS LEWIS + WHITLOCK, P.A. THEIR USE, REPRESENTATION OR REPRODUCTION FOR ANY PURPOSE EXCEPT BY WRITTEN AGREEMENT WITH THE ARCHITECT IS PROHIBITED. THIS COPYRIGHT NOTIFICATION SHALL BE TRUE AS IF DIRECTLY PLACED ON EACH DRAWING EXHIBIT. CONSULTING ON THE DOCUMENT AND SHALL NOT BE REMOVED FROM THESE DOCUMENTS.					
Client: City of Tallahassee Tallahassee, Florida		Consultant: ALW Architects Lewis + Whitlock 206 West Virginia St. Tallahassee, Florida 32301 850.942.1718 www.think3d.net			
Job Title: 1309 Alabama Street		Project #: 21423.4 Phase: 100% Construction Documents			
Description: Pavilion Canopy Plans & Details - ALTERNATE					
Sheet No.: AS1.2					

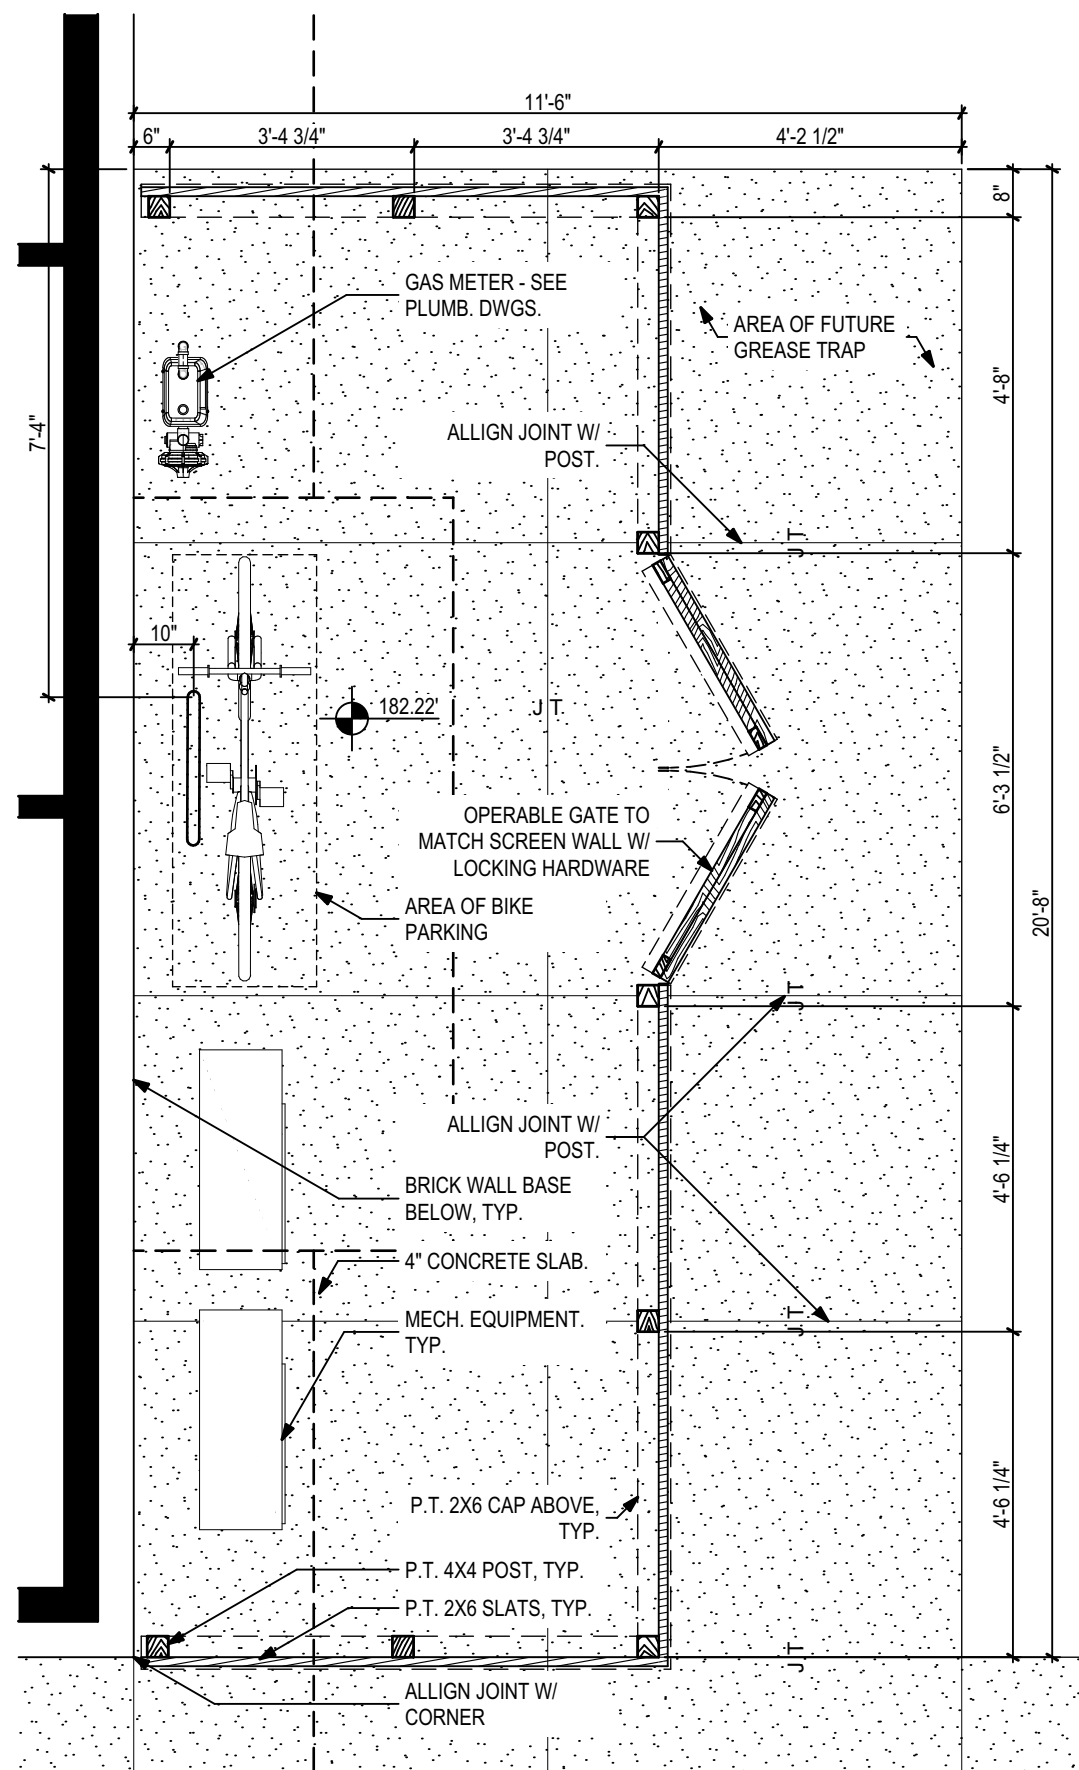


2 Enlarged Service Yard Plan
3/8" = 1'-0"

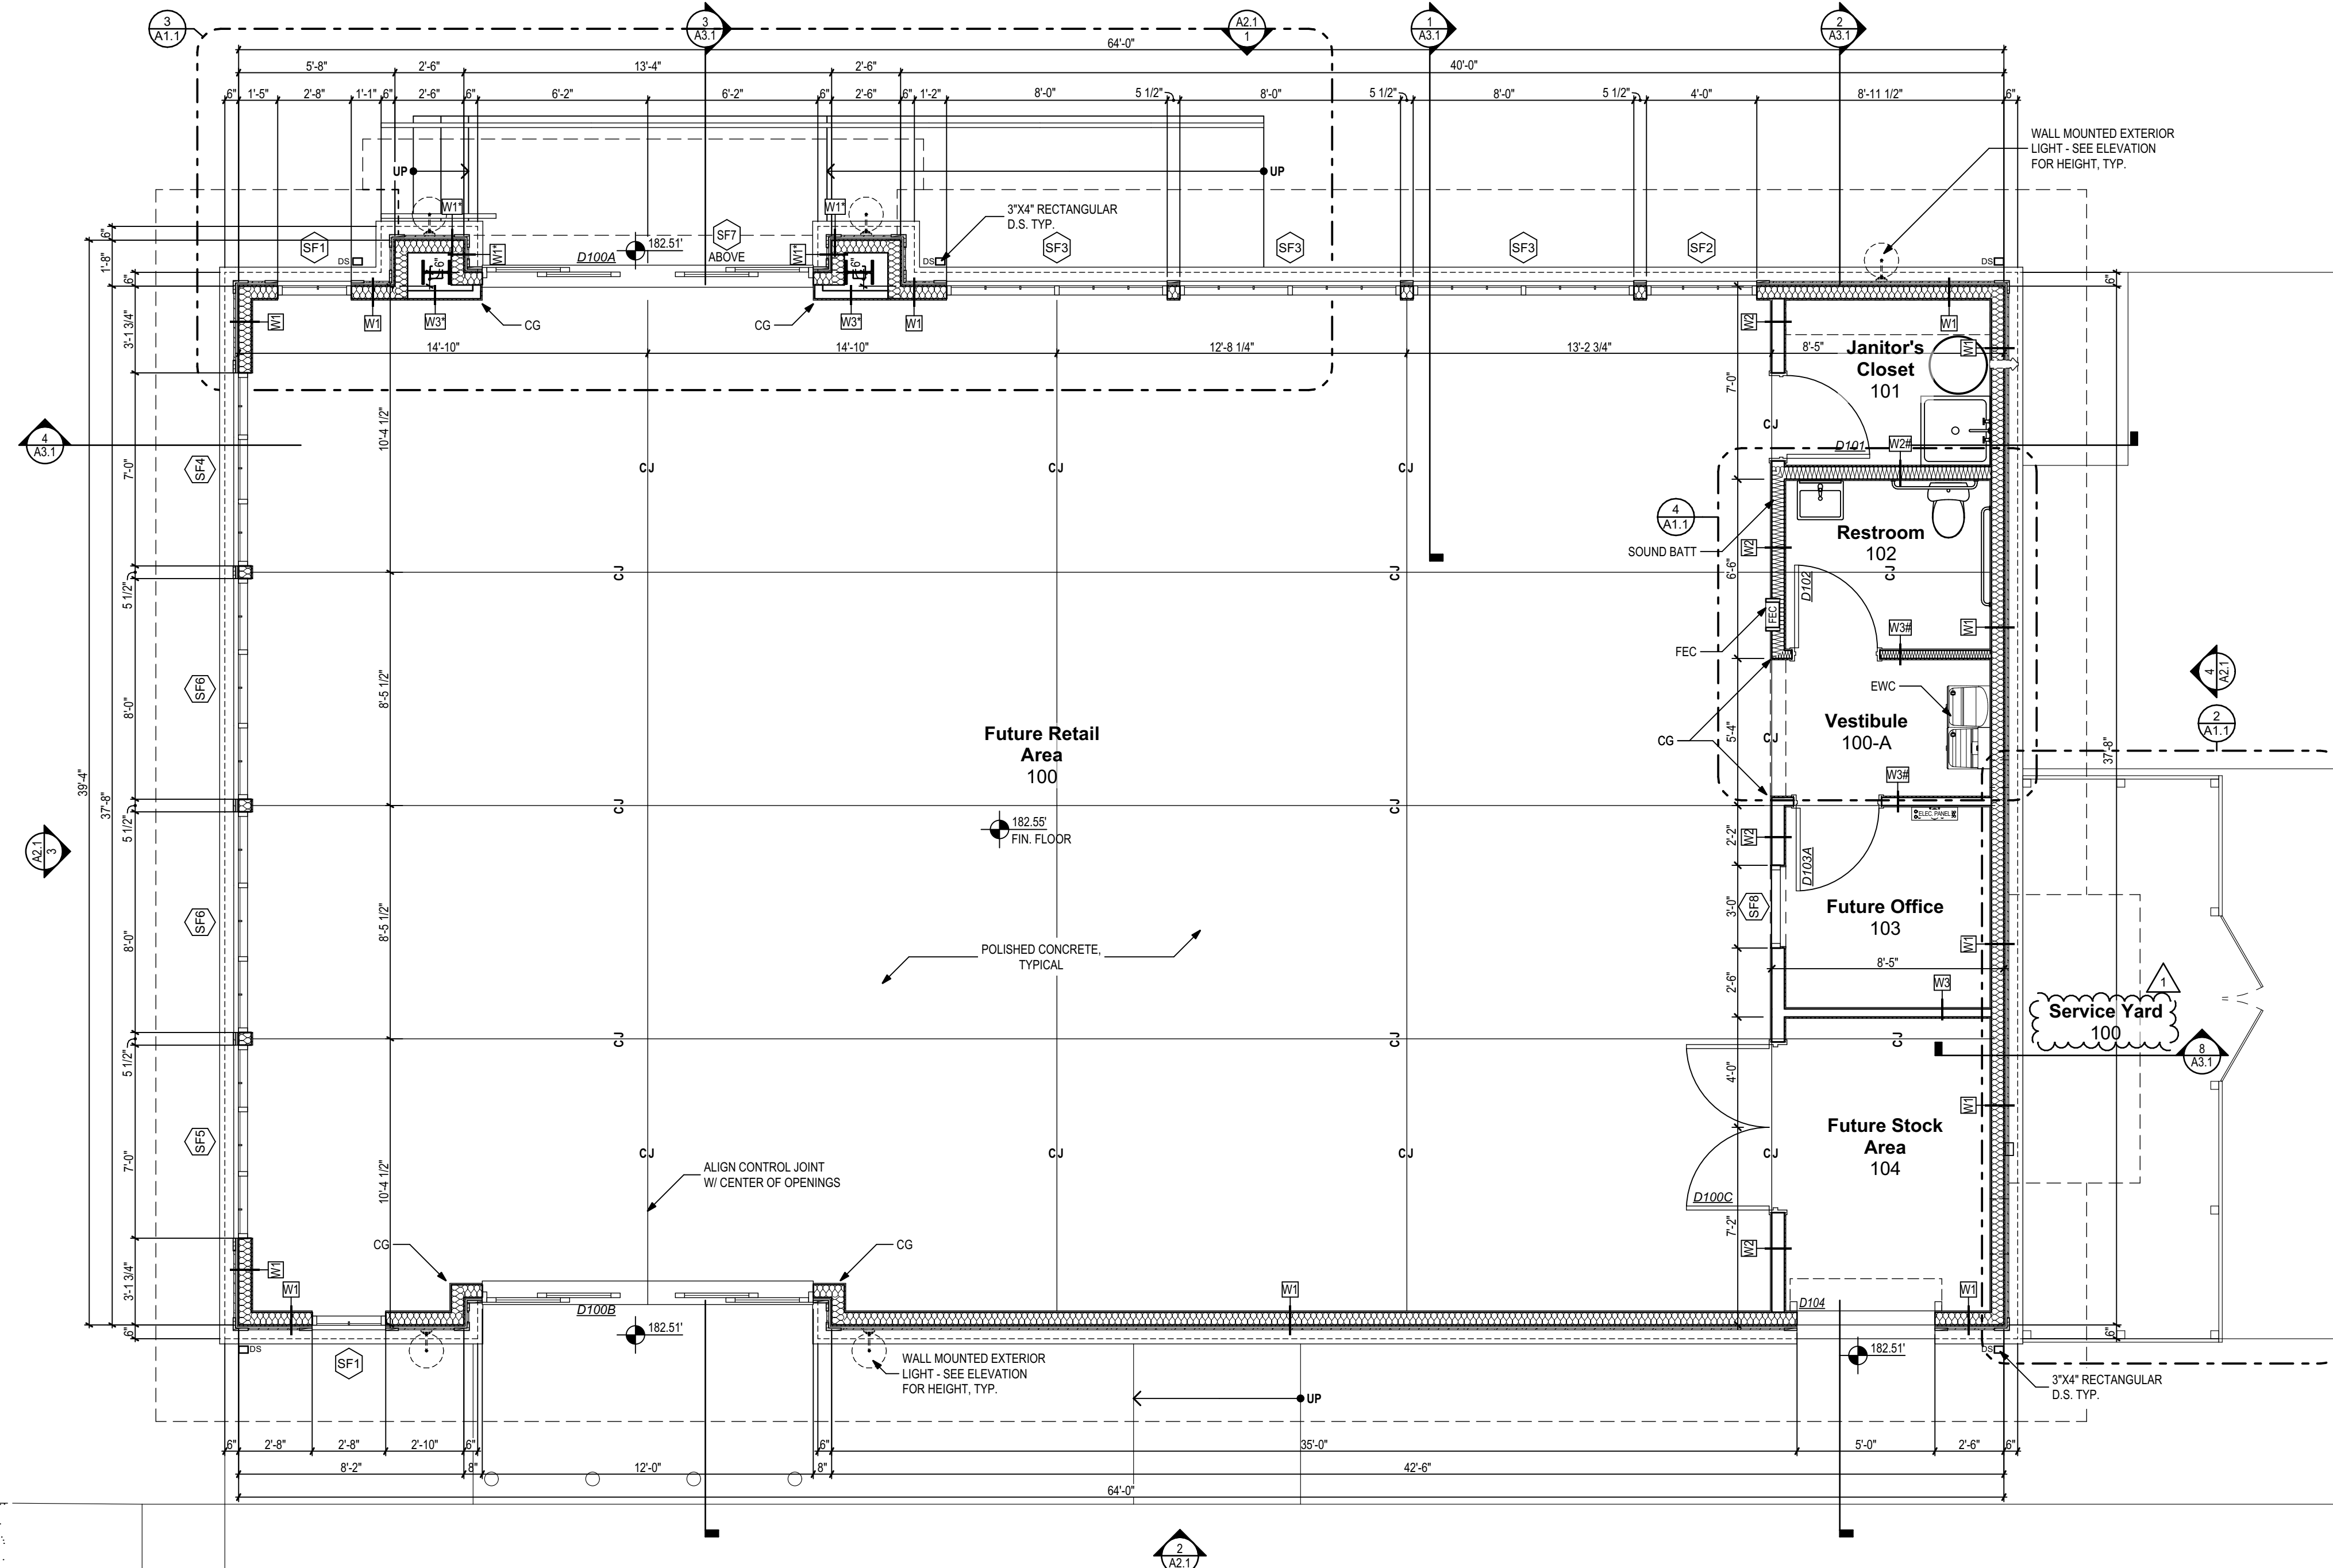

1 Architectural Floor Plan
1/4" = 1'-0"

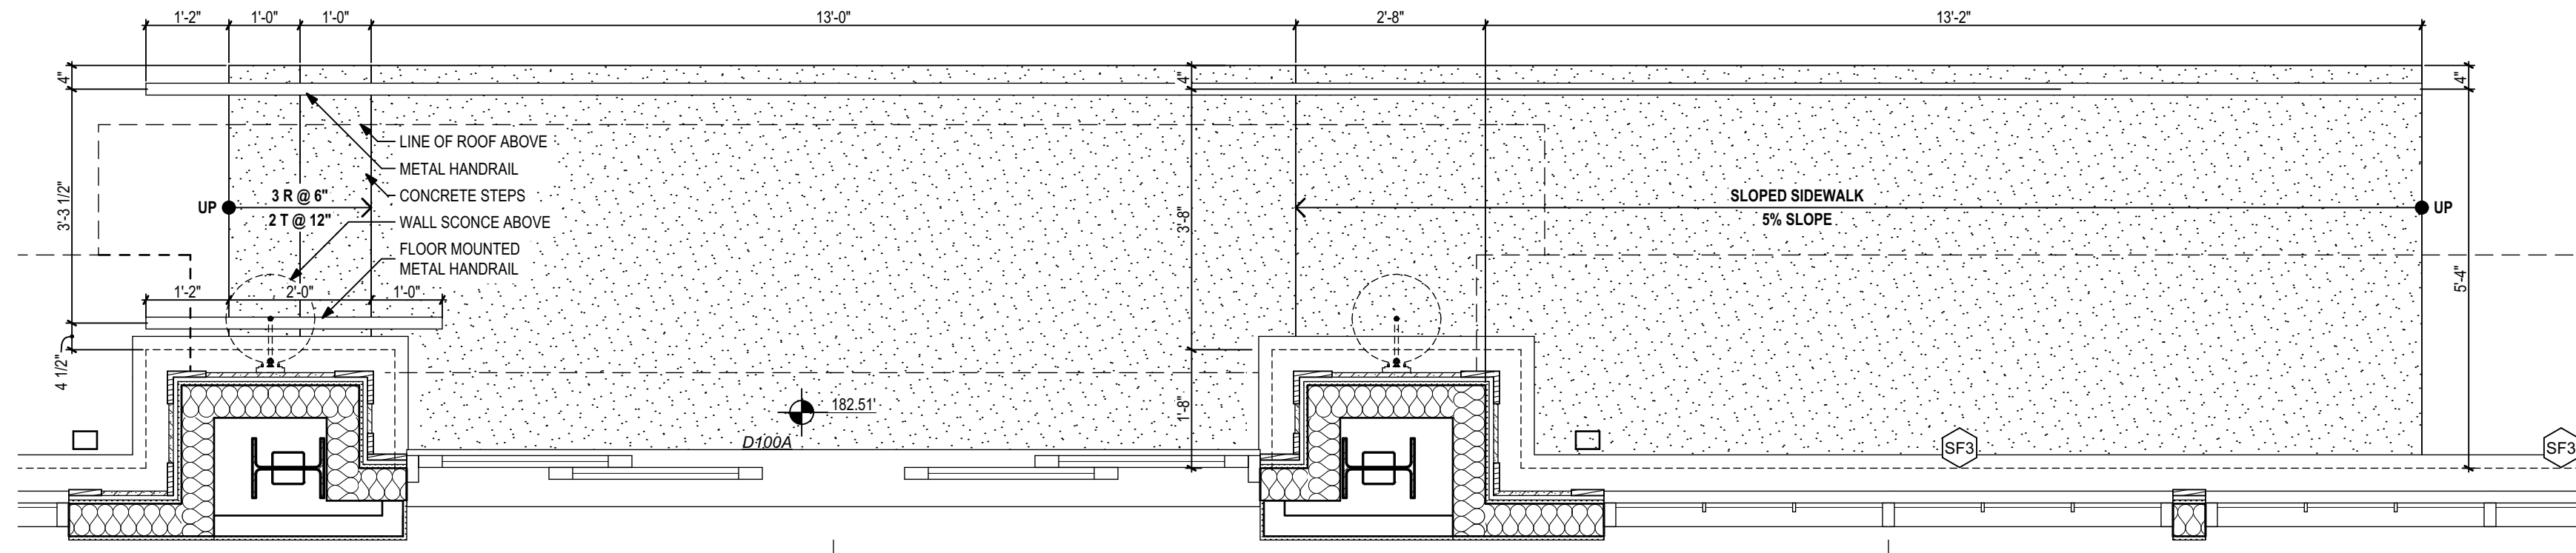


3 Enlarged North Entry Plan
1/2" = 1'-0"

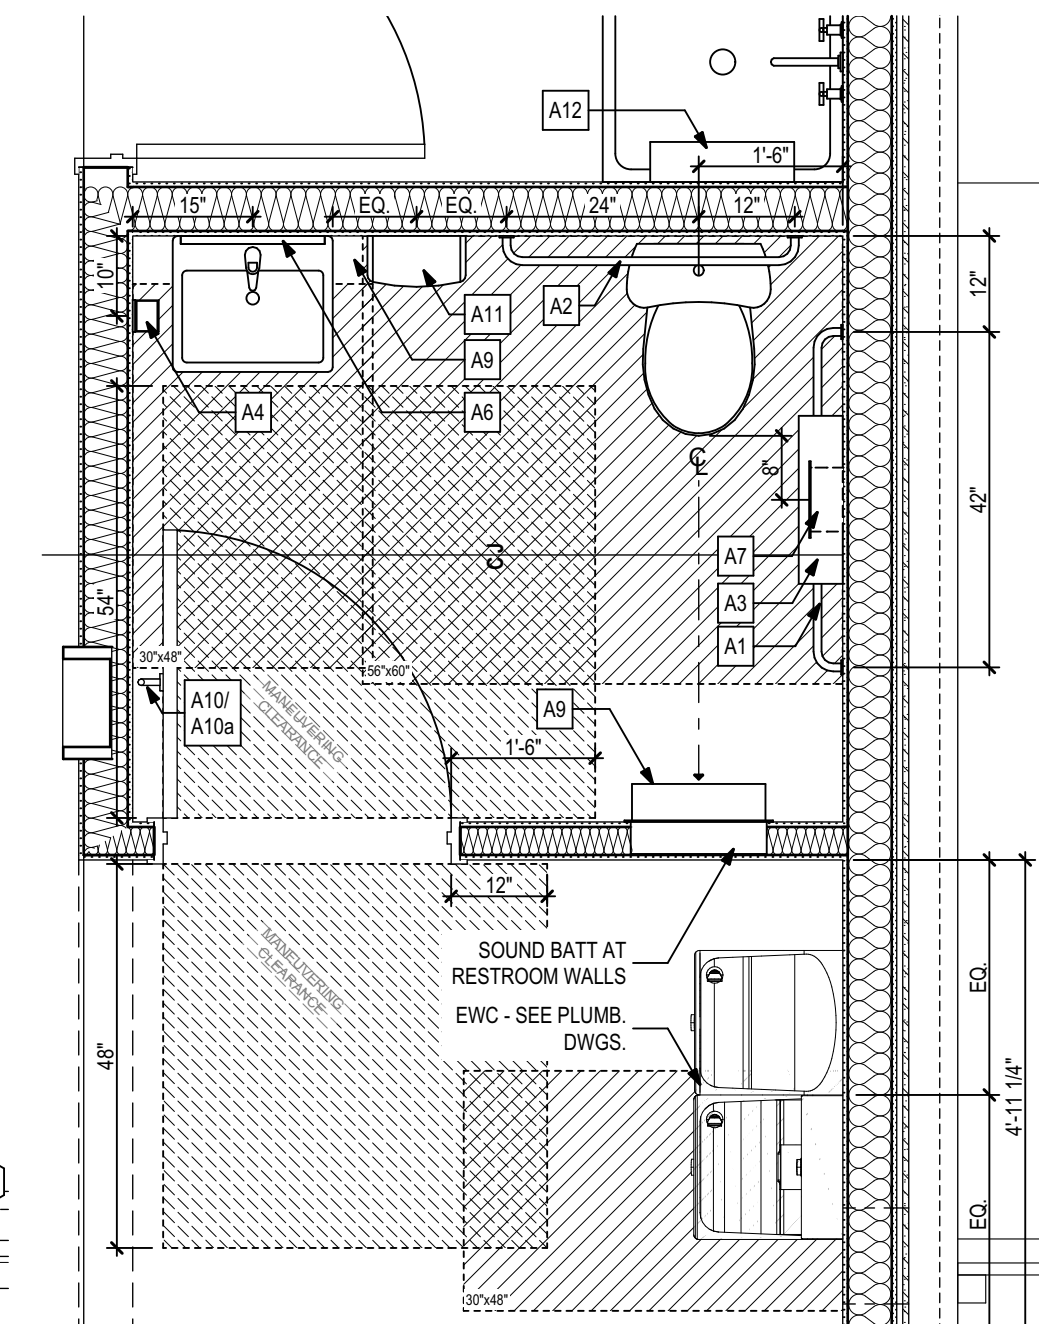

4 Enlarged Restroom Plan
1/2" = 1'-0"


Acc. Mounting Height

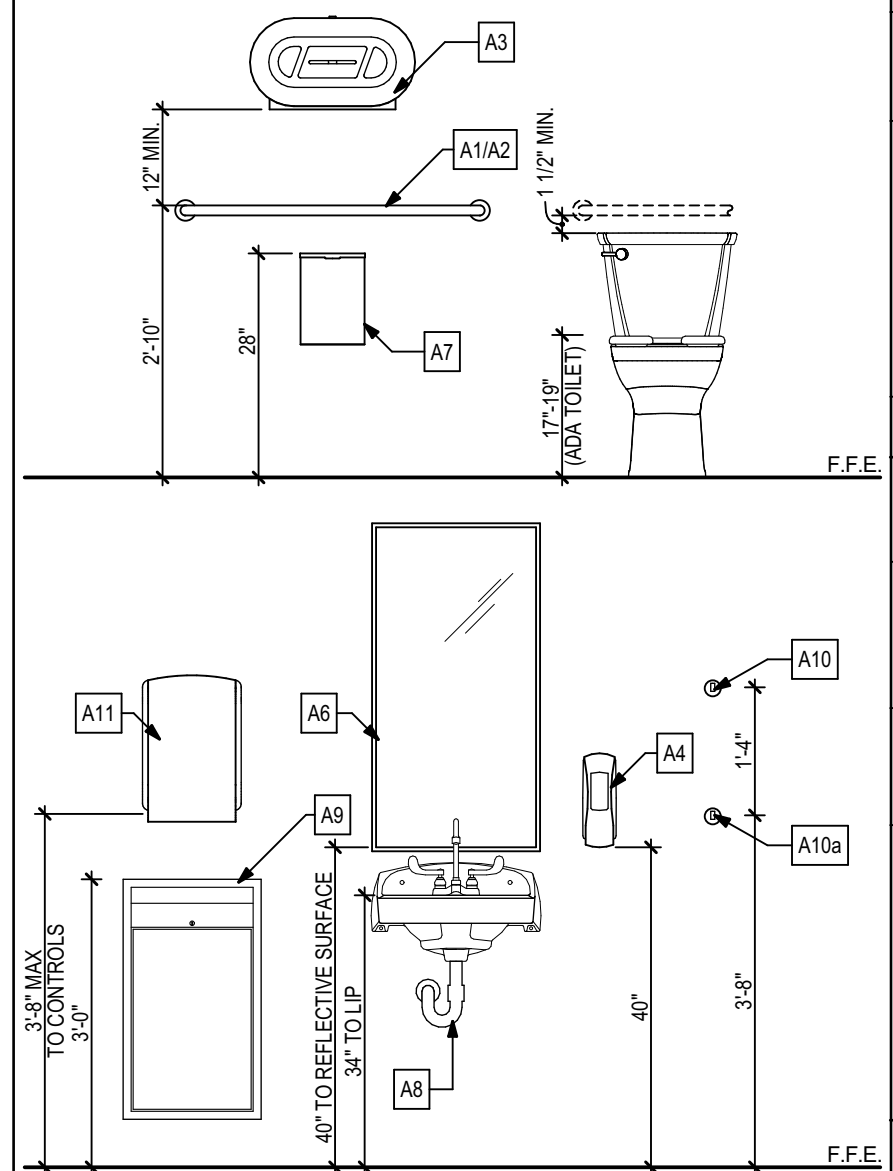

Toilet Accessory Schedule

Item	Description
A1	42" GRAB BAR, 1 1/2" DIA - BOBRICK 9806
A2	36" GRAB BAR, 1 1/2" DIA - BOBRICK 9806
A3	TOILET TISSUE DISPENSER - BRADLEY, B-2892
A4	SOAP DISPENSER - GOJO PRO TDX 2000 DISPENSER - 7200-01
A5	NOT USED
A6	MIRROR - BOBRICK B-290 1836
A7	SANITARY NAPKIN RECEPTACLE - BRADLEY 4781-11
A8	INSULATED UNDER SINK PROTECTIONS - MAINLINE ML102EZ LAV GUARD 2, ONE P-TRAP COVER, TWO ANGLE VALVES AND SUPPLY COVERS
A9	SEMI-RECESSED WASTE RECEPTACLE - BRADLEY 346-10 COLOR: STAINLESS STEEL
A10	CLOTHES HOOK - BRADLEY 9114
A10a	CLOTHES HOOK - BRADLEY 9114 (ADA HEIGHT MOUNTED)
A11	PAPER TOWEL DISPENSER - KIMBERLY CLARK H-9608
A12	UTILITY SHELF - BOBRICK B-293x34

Partition Types

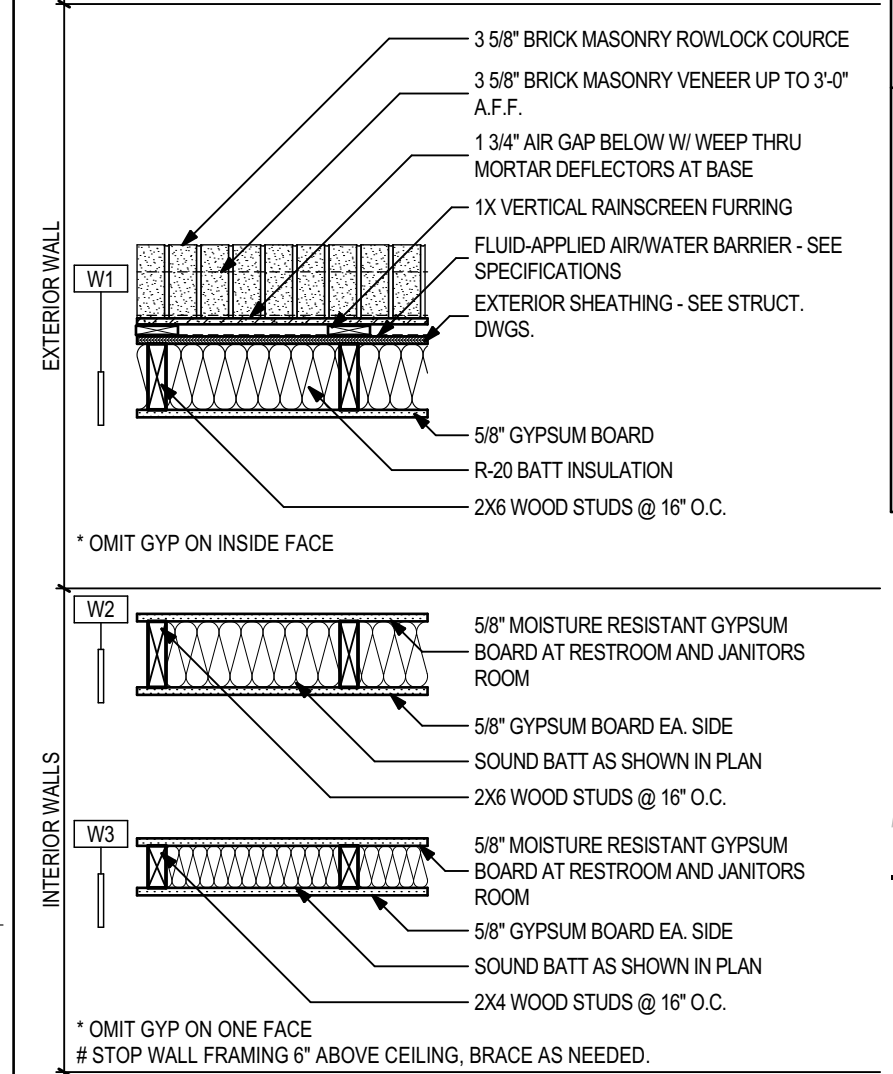

Drawing Legend

[Solid Line]	NEW PARTITION
[Dashed Line]	NEW CONSTRUCTION
[Dotted Line]	CONSTRUCTION ABOVE
[Dash-dot Line]	CONSTRUCTION BELOW

PHASE:	DRAWN:	REVIEWED:	DATE:	ID:	REVISION:	DATE:
ADVANCED SCHEM DESIGN	E.E.	C. WHITLOCK	01/20/2023	1	Addression No. 1	
50% CONSTRUCTION DOCS	B.B., E.E.	C. WHITLOCK	10/09/2023			
80% CONSTRUCTION DOCS	B.B., E.E.	C. WHITLOCK	01/11/2024			
100% CONSTRUCTION DOCS	B.B., E.E.	C. WHITLOCK	02/02/2024			

Client: City of Tallahassee
Tallahassee, Florida
1309 Alabama Street


Job Title: 21423.4
100% Construction Documents

ALW
Architects Lewis + Whitlock
206 West Virginia St.
Tallahassee, Florida 32301
850.942.1718
www.think3d.net


Description: Floor Plan and Enlarged Plans
Sheet No.: A1.1

Project #: 21423.4
Phase: 100% Construction Documents


THESE DRAWINGS AND SPECIFICATIONS ARE INSTRUMENTS OF SERVICE. THE DRAWINGS AND ASSOCIATED COPIES THEREOF, INCLUDING ELECTRONIC MEDIA AND CAD FILES, ARE THE PROPERTY OF ARCHITECTS LEWIS + WHITLOCK, P.A. THEIR USE, REPRODUCTION OR REPRODUCTION FOR ANY PURPOSE EXCEPT BY WRITTEN AGREEMENT WITH THE ARCHITECT IS PROHIBITED. THIS COPYRIGHT NOTIFICATION SHALL BE TRUE AS F DIRECTLY PLACED ON EACH DRAWING EXHIBIT OR REFERENCED ON THE DOCUMENT AND SHALL NOT BE REMOVED FROM THESE DOCUMENTS.

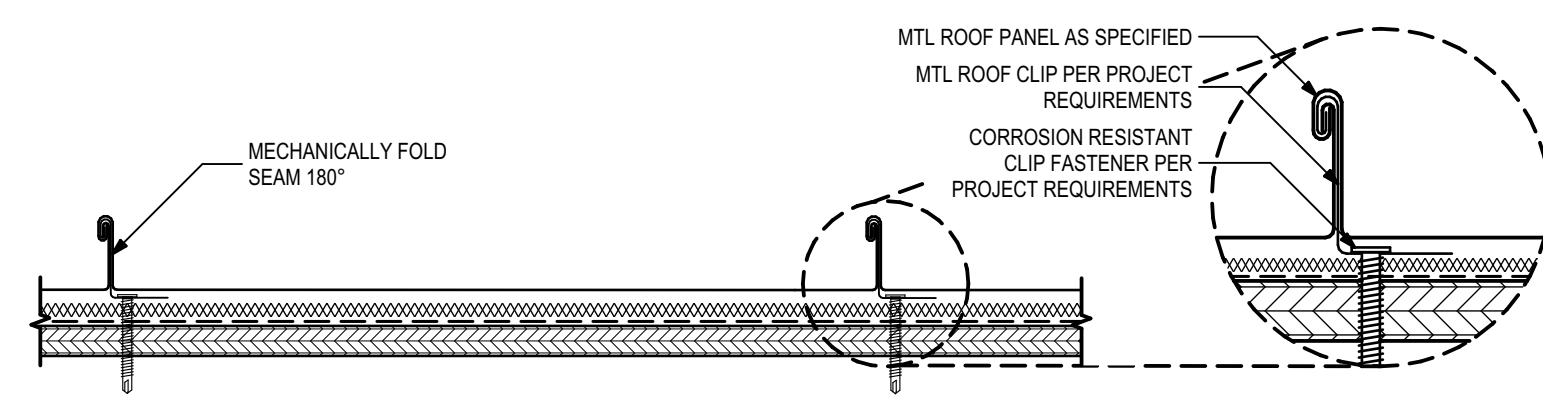


9 Typical Roof Seam Detail
3" = 1'-0"

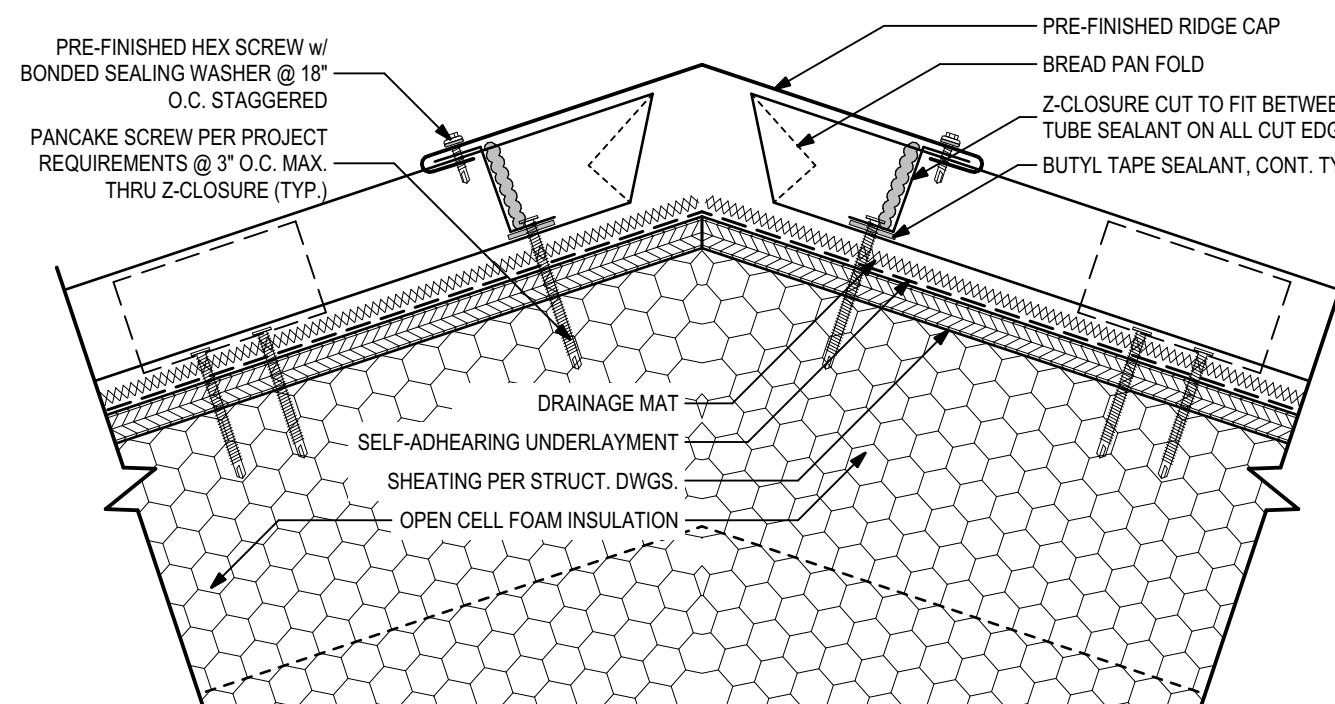


7 Typical Ridge Detail
3" = 1'-0"

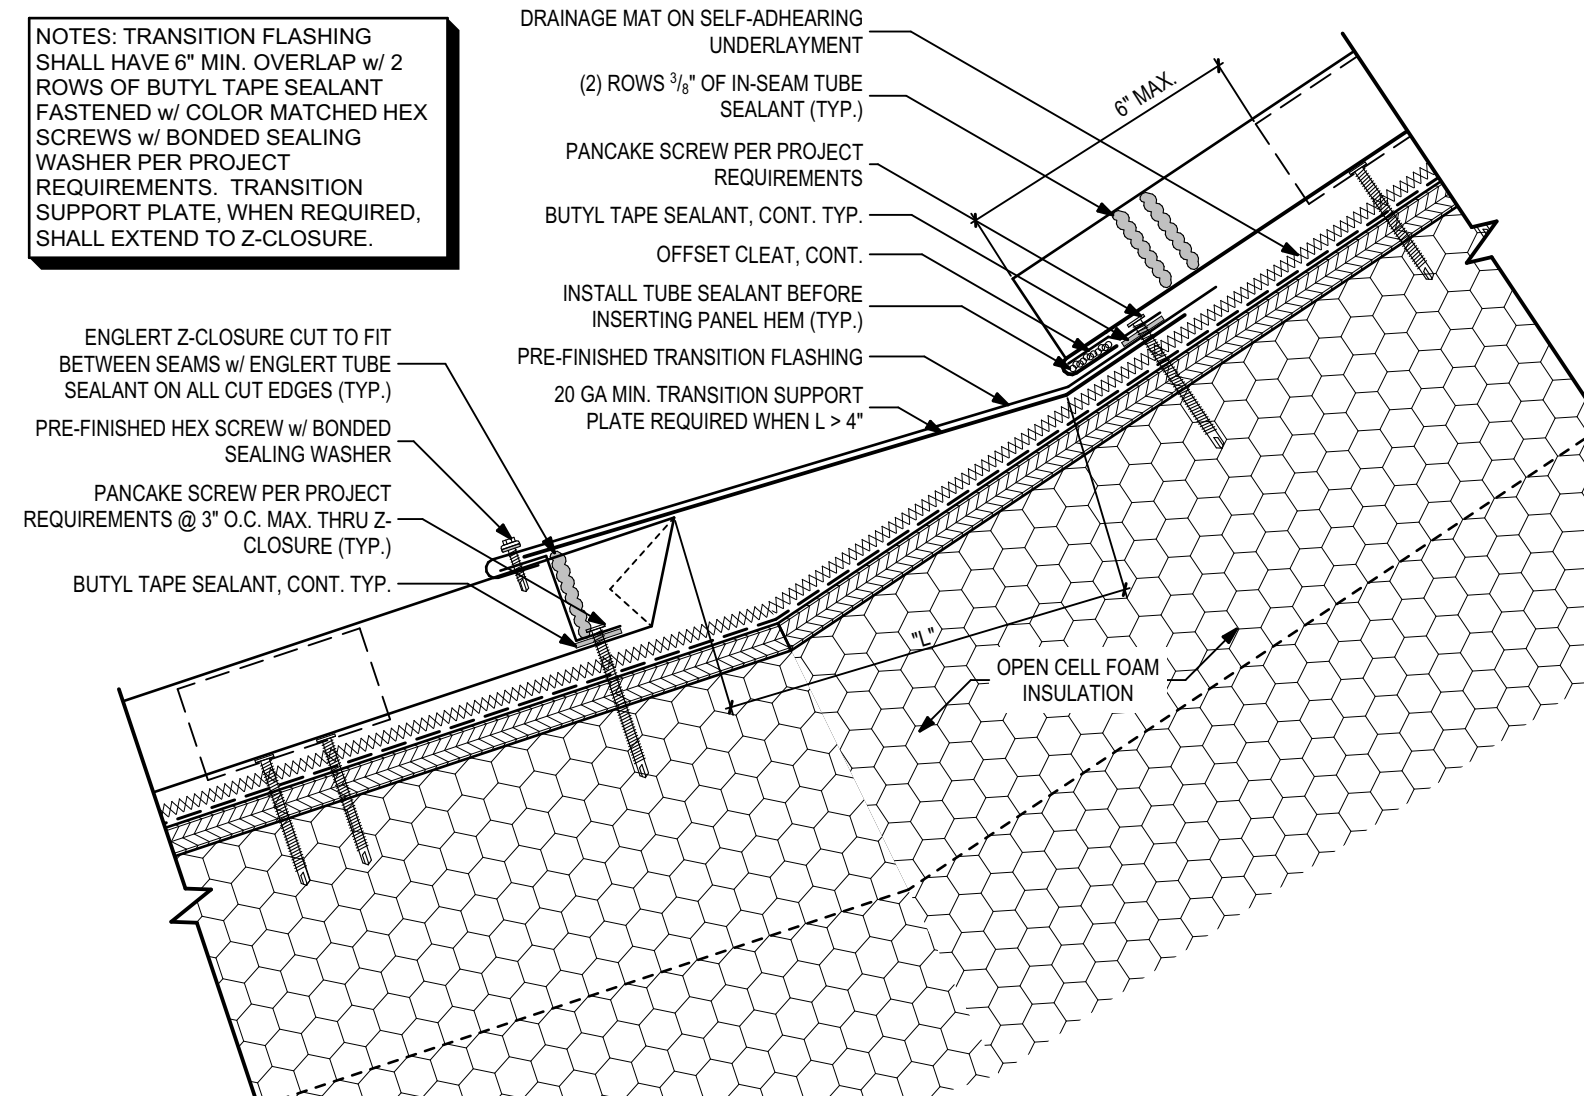


8 Typical Transition Detail
3" = 1'-0"

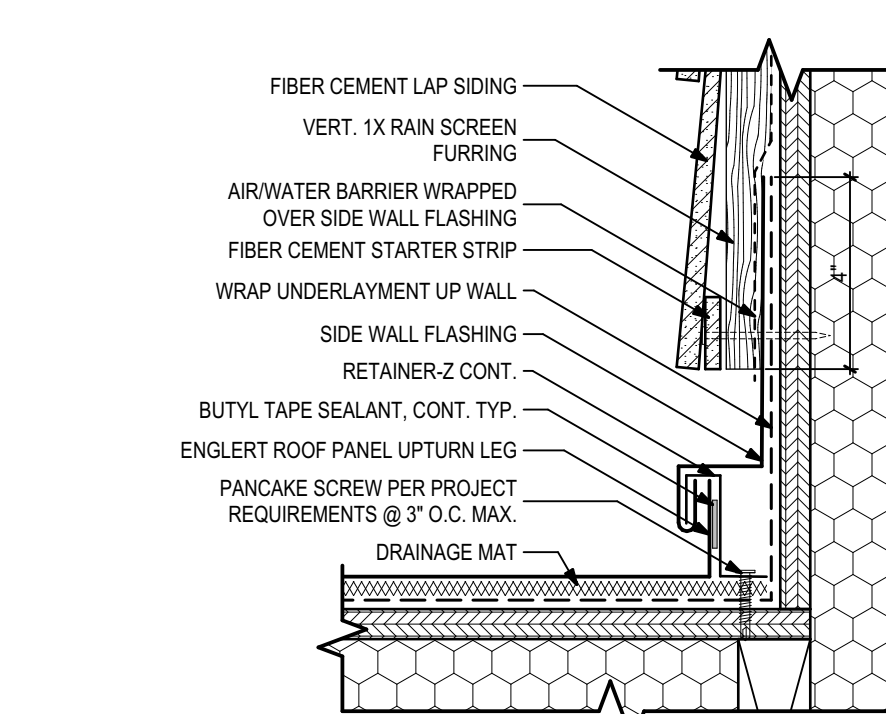


6 Typical Side Wall Detail
3" = 1'-0"

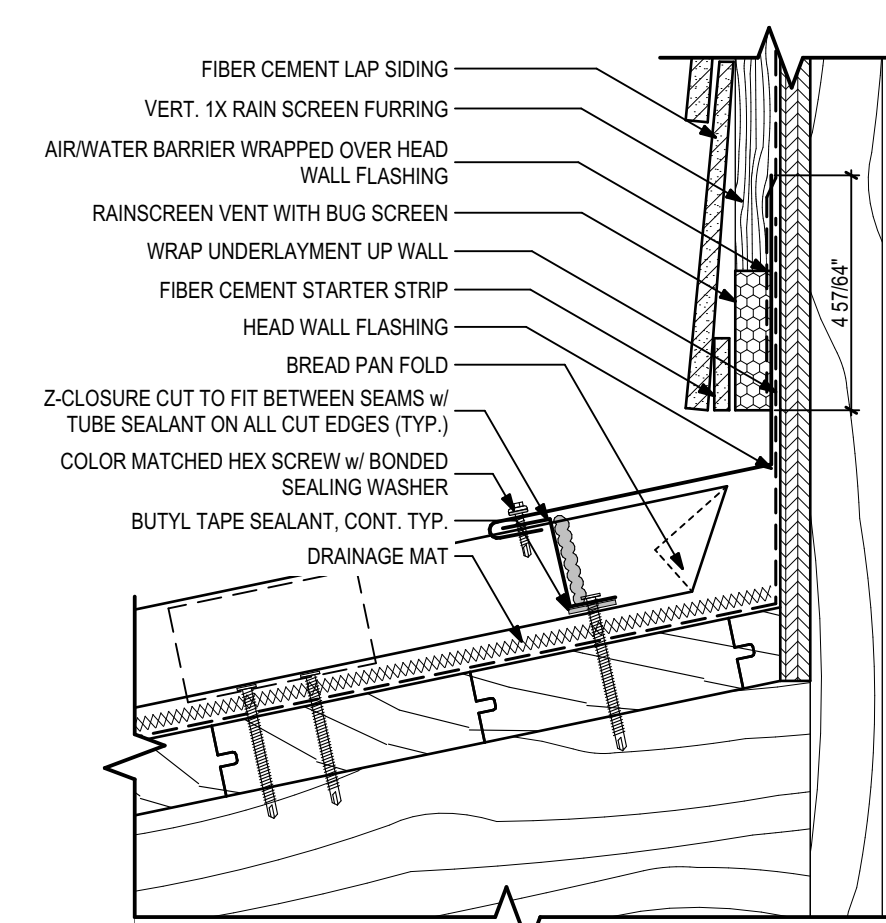


5 Typical Headwall Detail
3" = 1'-0"

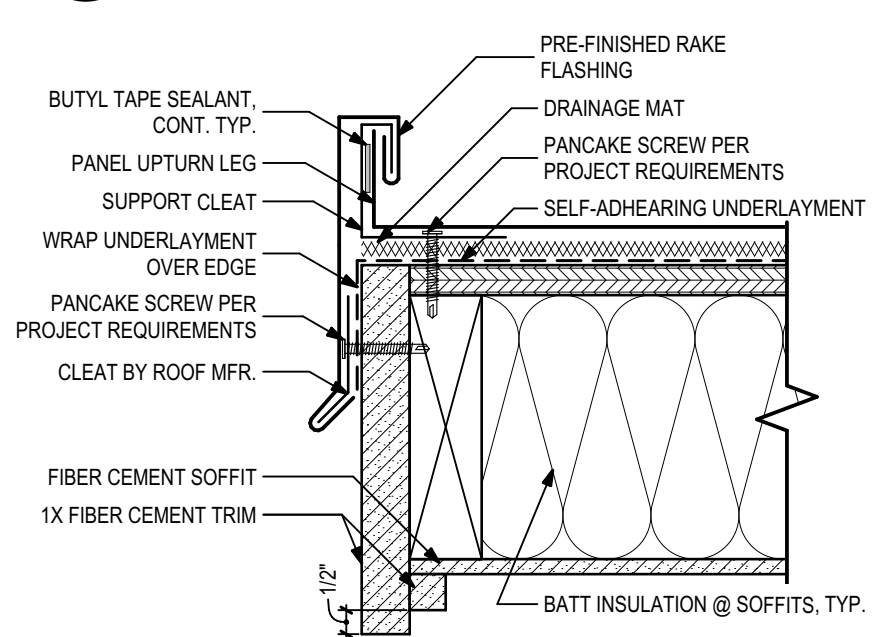


4 Typical Rake Detail
3" = 1'-0"

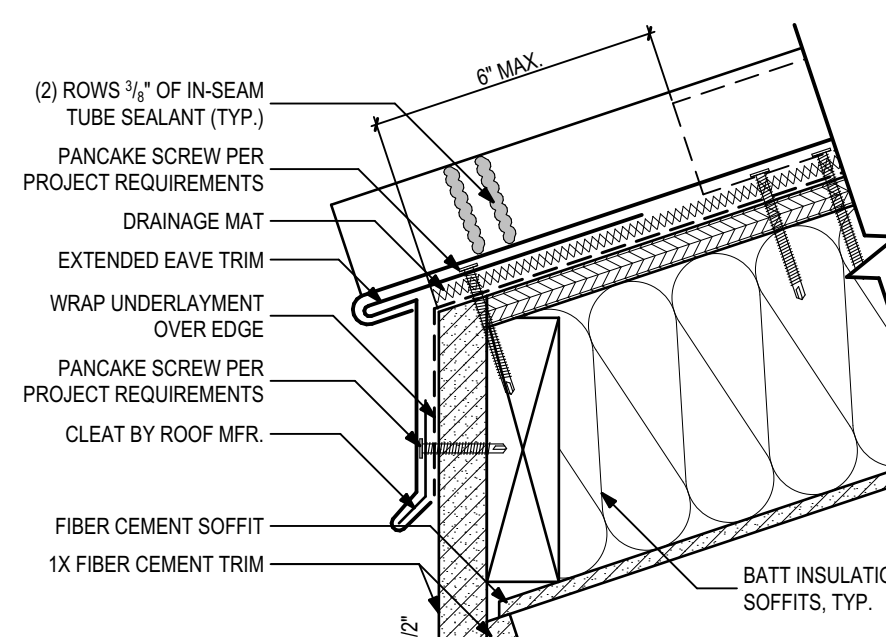

3 Typical Eave Details
3" = 1'-0"

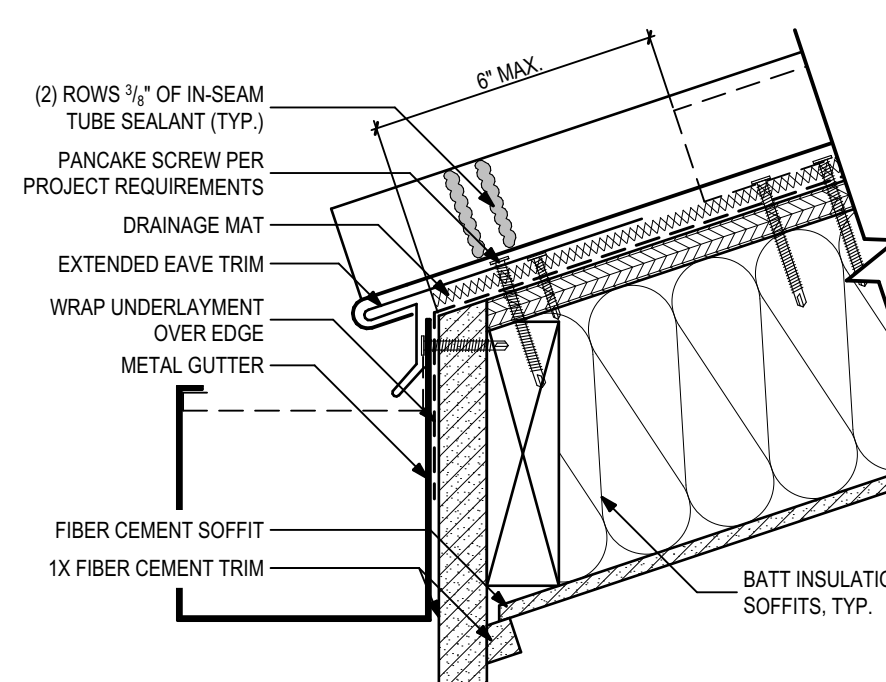

2 Typical Eave Gutter Detail
3" = 1'-0"

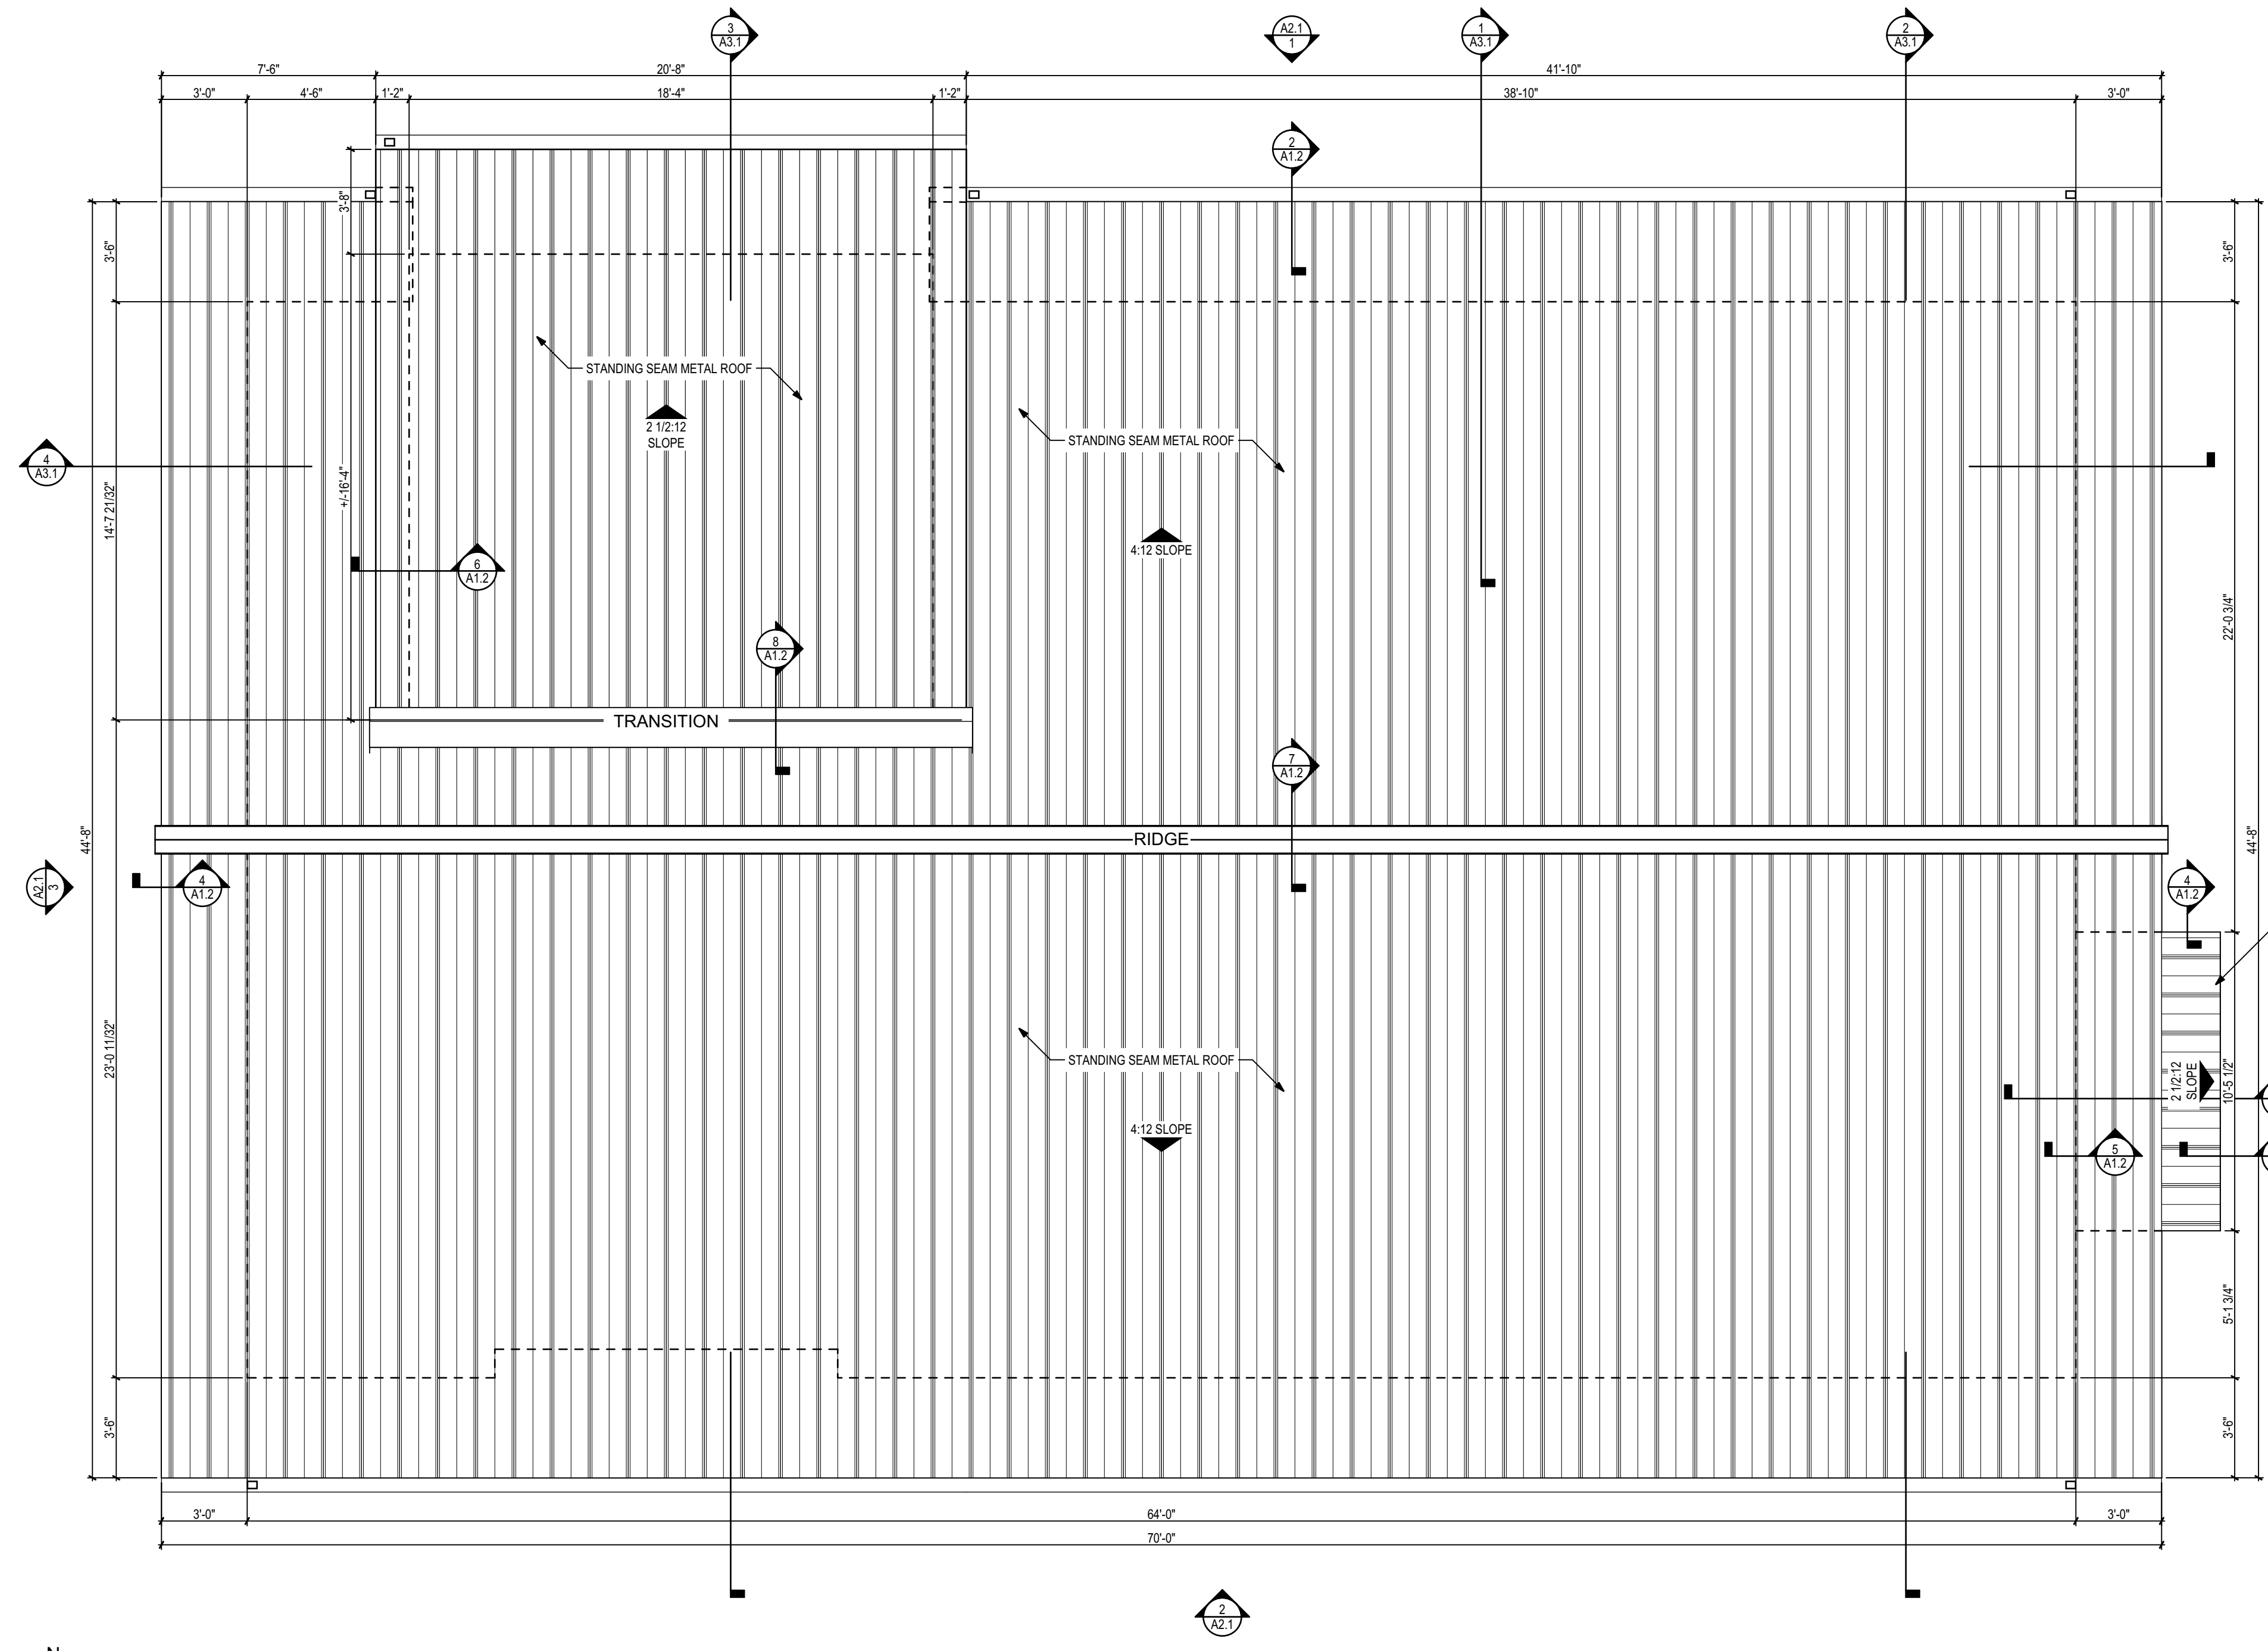

1 Roof Plan
1/4" = 1'-0"

PHASE:	DESIGN	DATE:	REVISION:	ID:	DATE:	REVISION:	DATE:
ADVANCED SCHEM DESIGN	E.E.	01/20/2023					
50% CONSTRUCTION DOCS	B.E., E.E.	10/09/2023					
80% CONSTRUCTION DOCS	B.E., E.E.	01/11/2024					
100% CONSTRUCTION DOCS	B.E., E.E.	02/02/2024					

Client: City of Tallahassee
Tallahassee, Florida

Job Title: 1309 Alabama Street

Consultant: ALW


Project #: 21423.4

Phase: 100% Construction Documents


Architects Lewis + Whitlock
206 West Virginia St.
Tallahassee, Florida 32301
850.942.1718
www.think3d.net

Description: Roof Plan


Sheet No.: A1.2

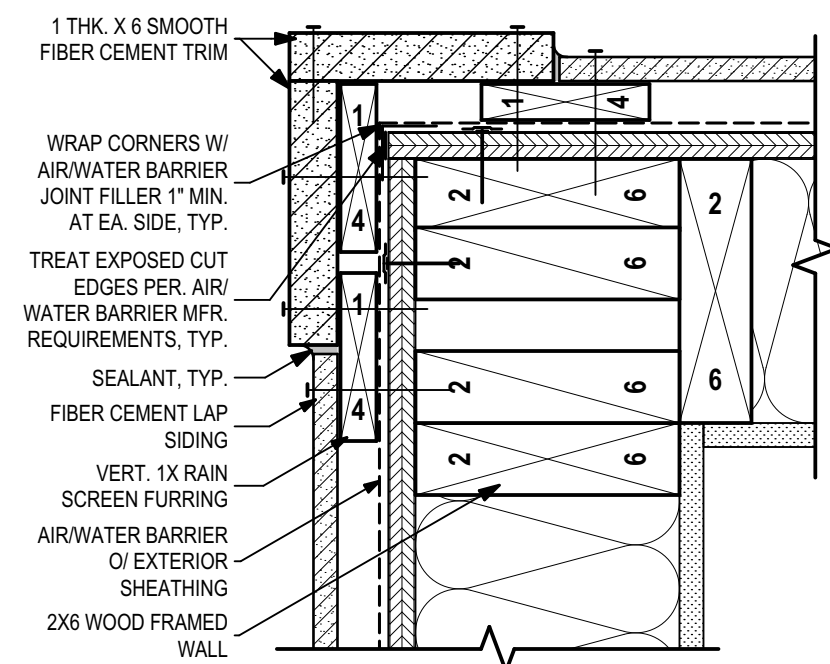


11 Typical Siding Outside Corner
3" = 1'-0"

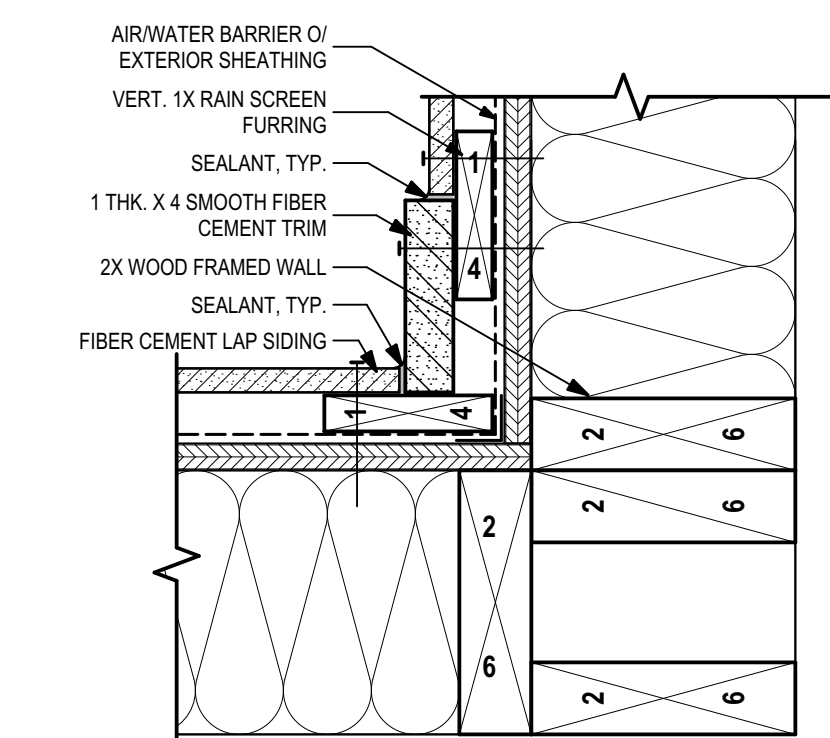


10 Typical Siding Inside Corner
3" = 1'-0"

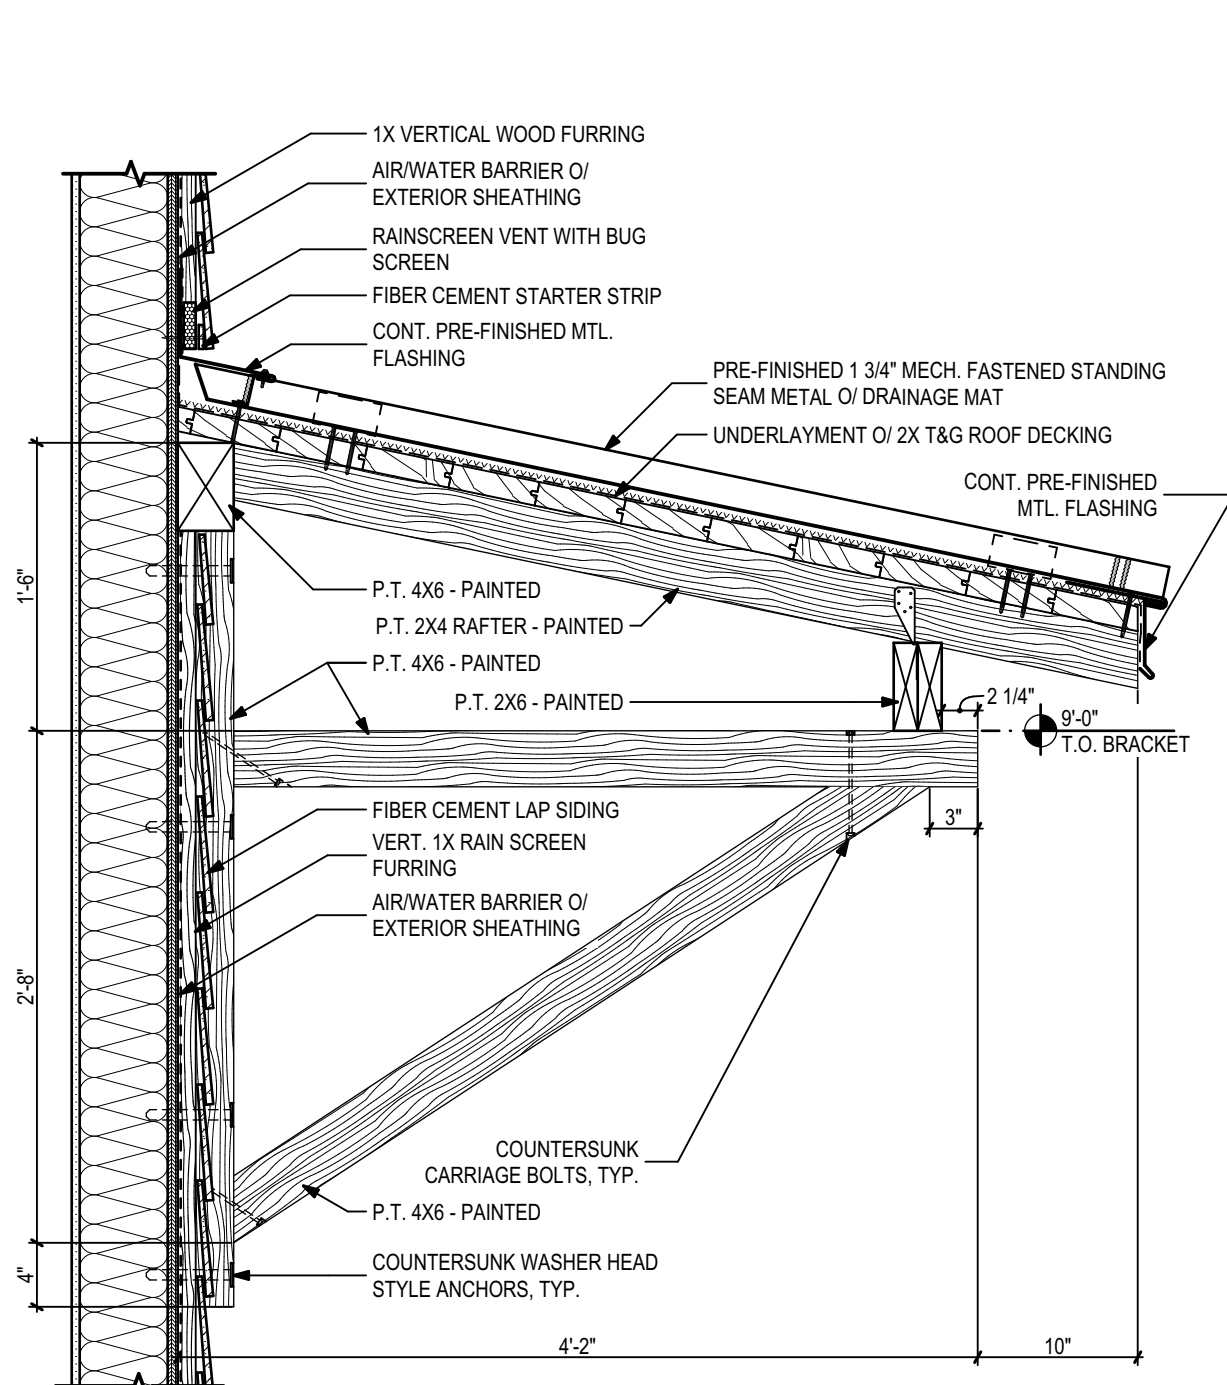


9 Bike Roof Detail
1" = 1'-0"

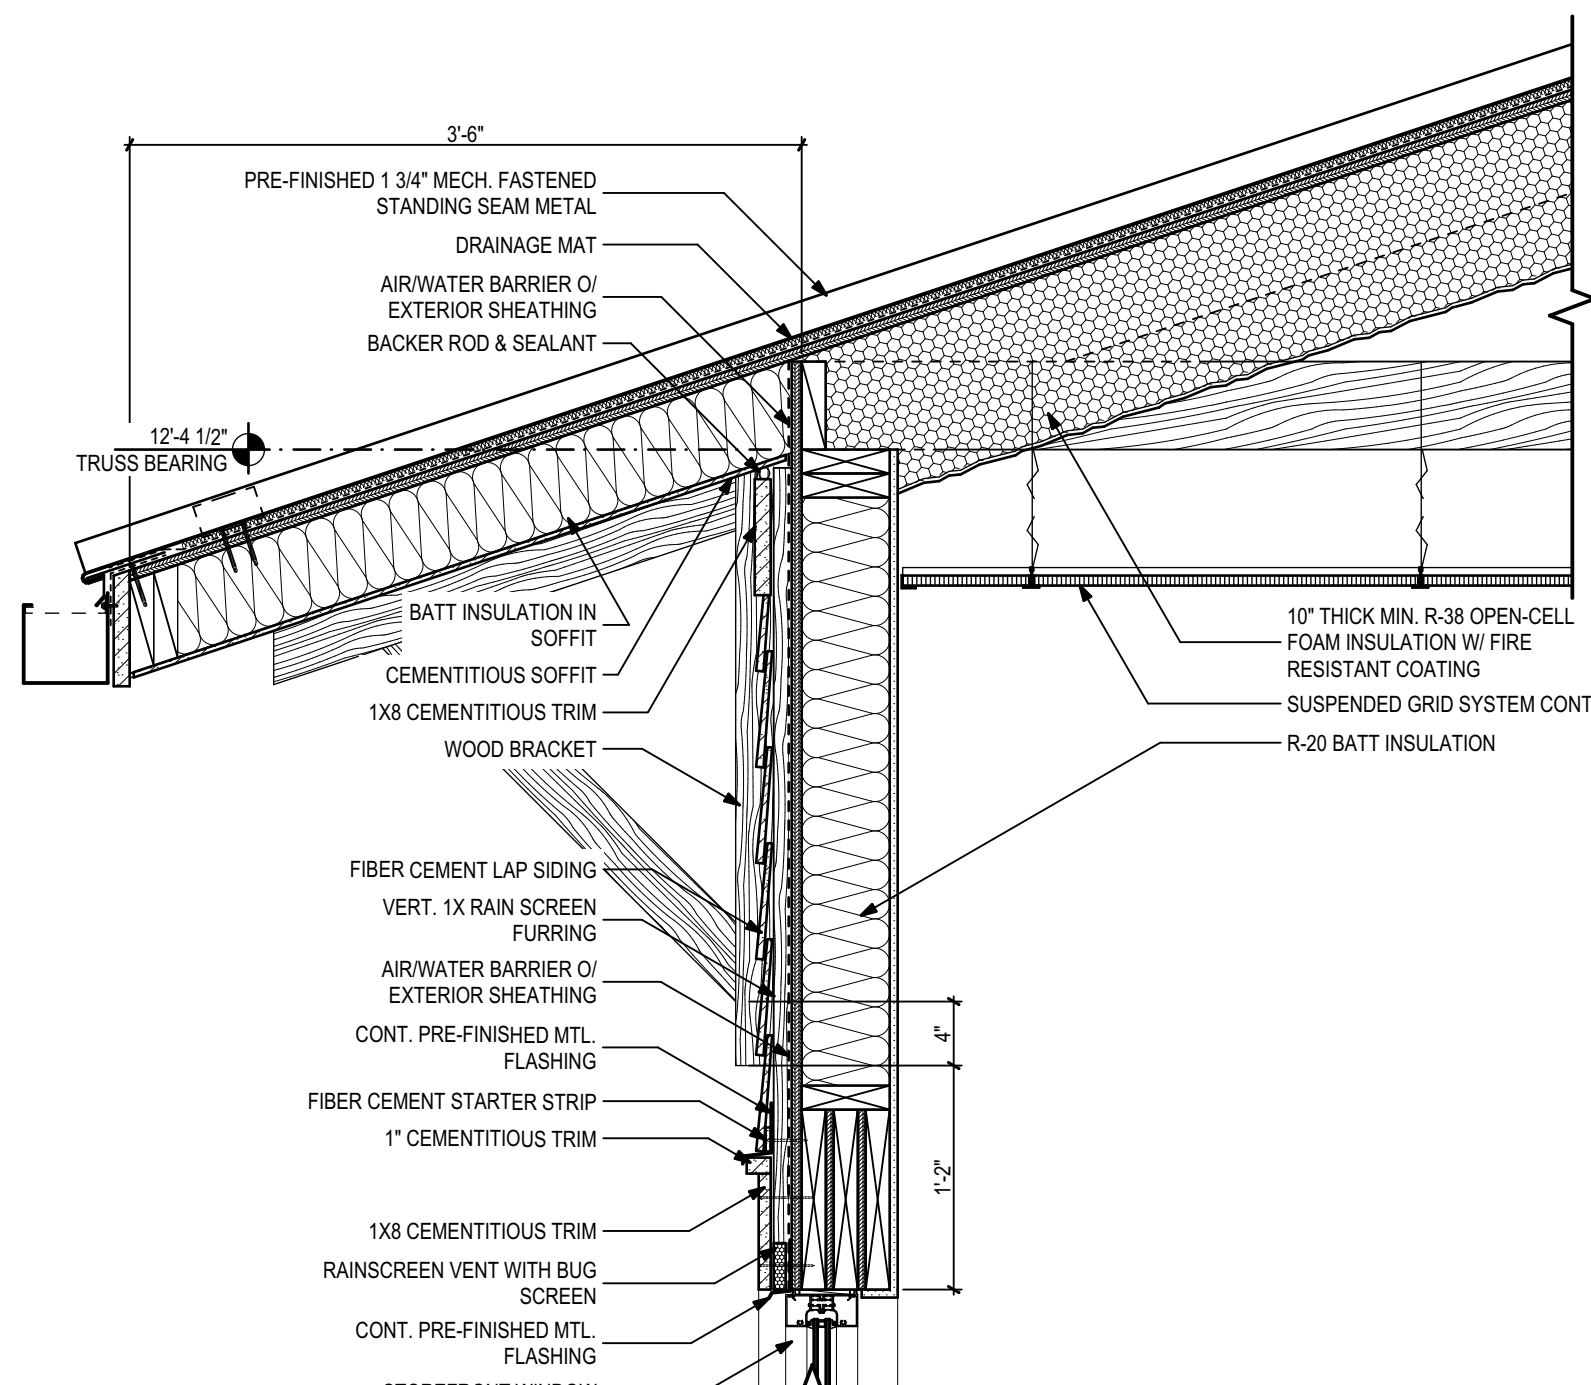


7 Roof Eave Detail
1" = 1'-0"

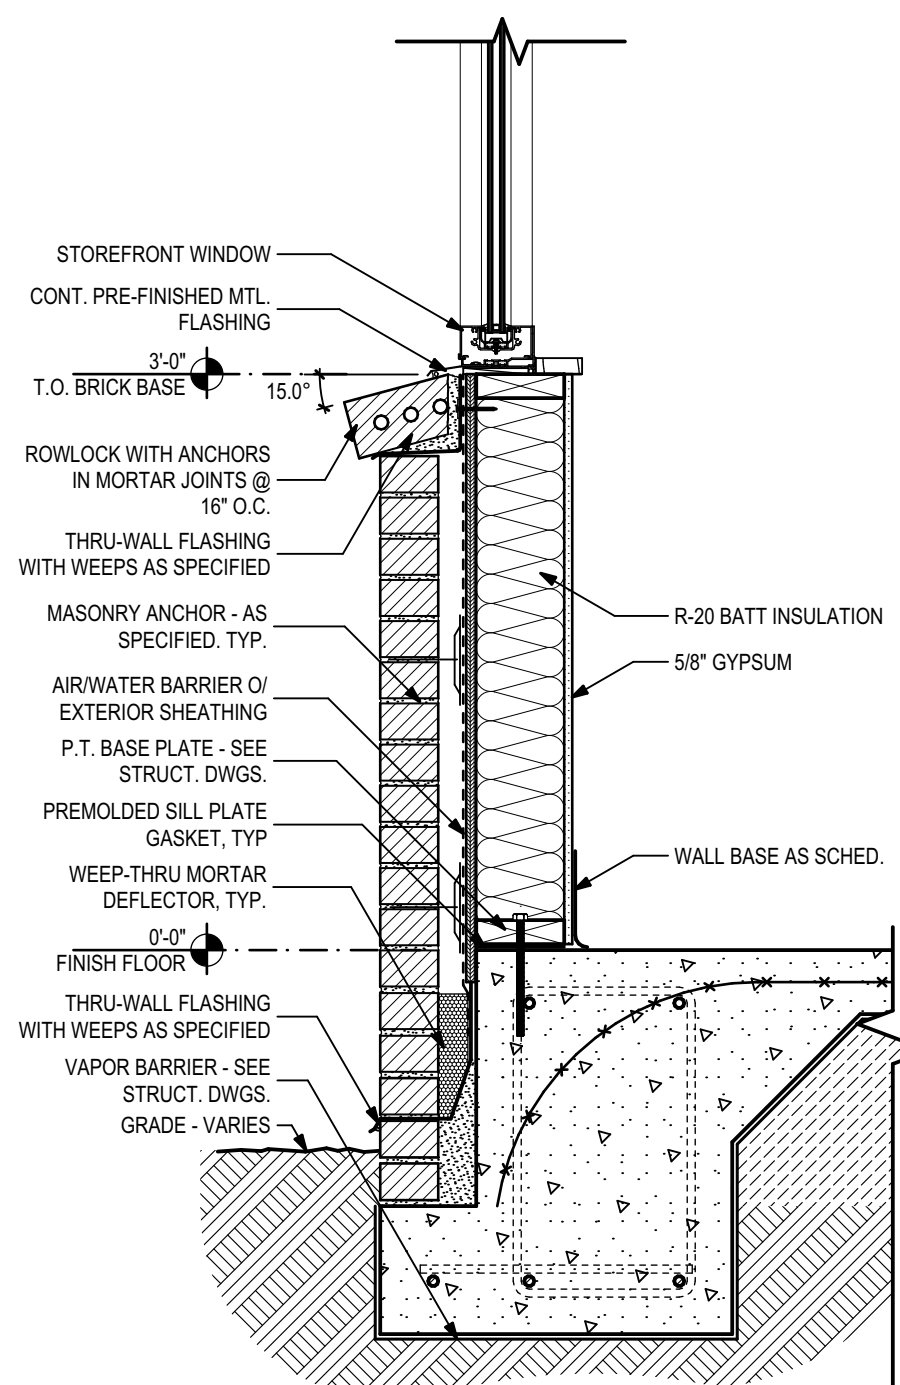


5 Typ. Wall Section at Window
1" = 1'-0"

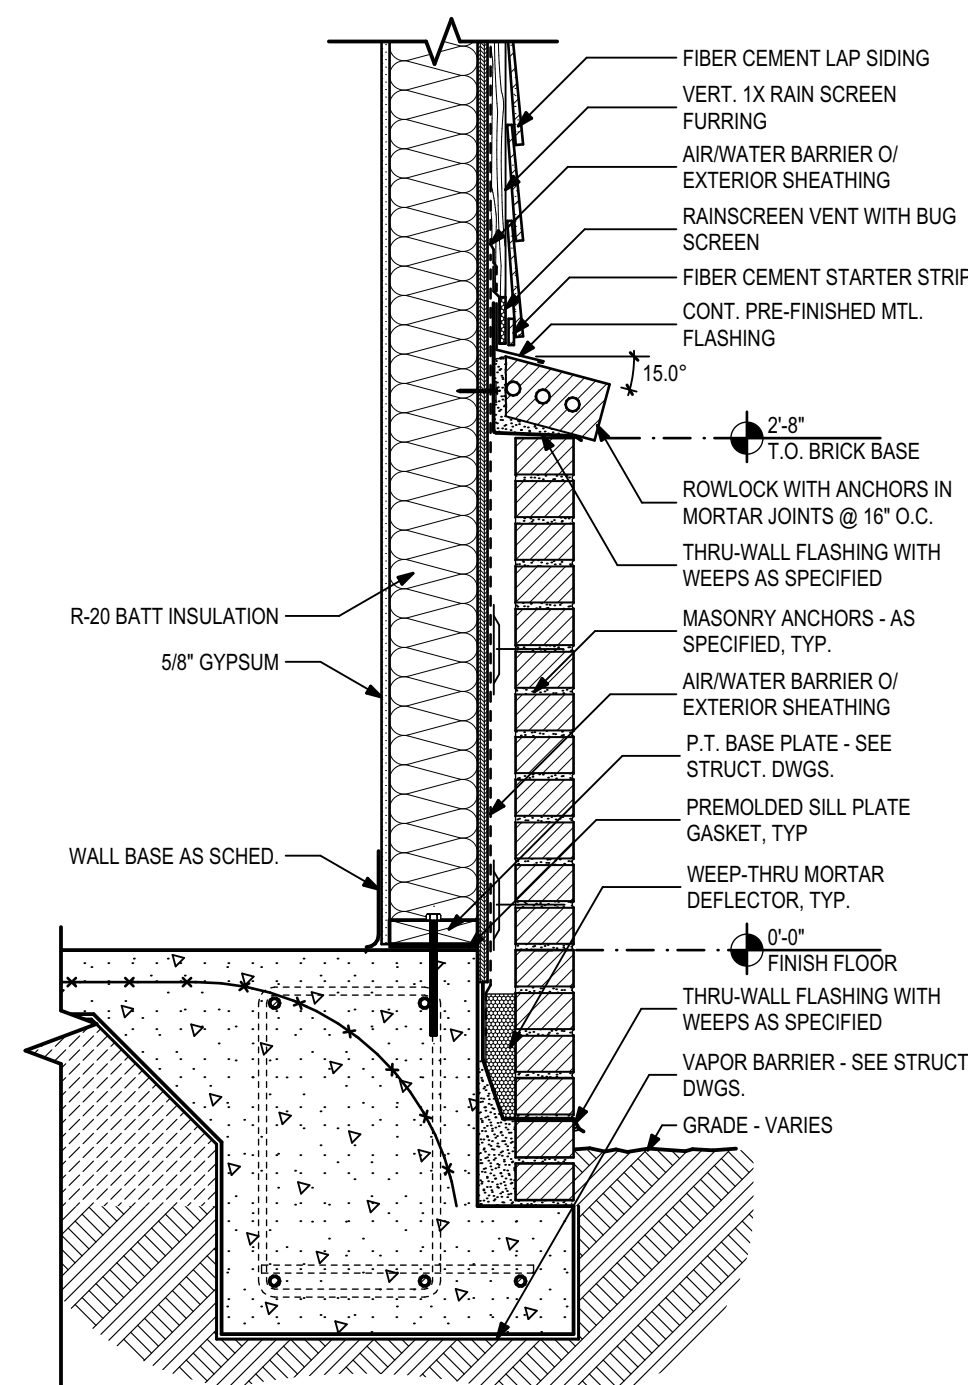


6 Typ. Wall Section
1" = 1'-0"

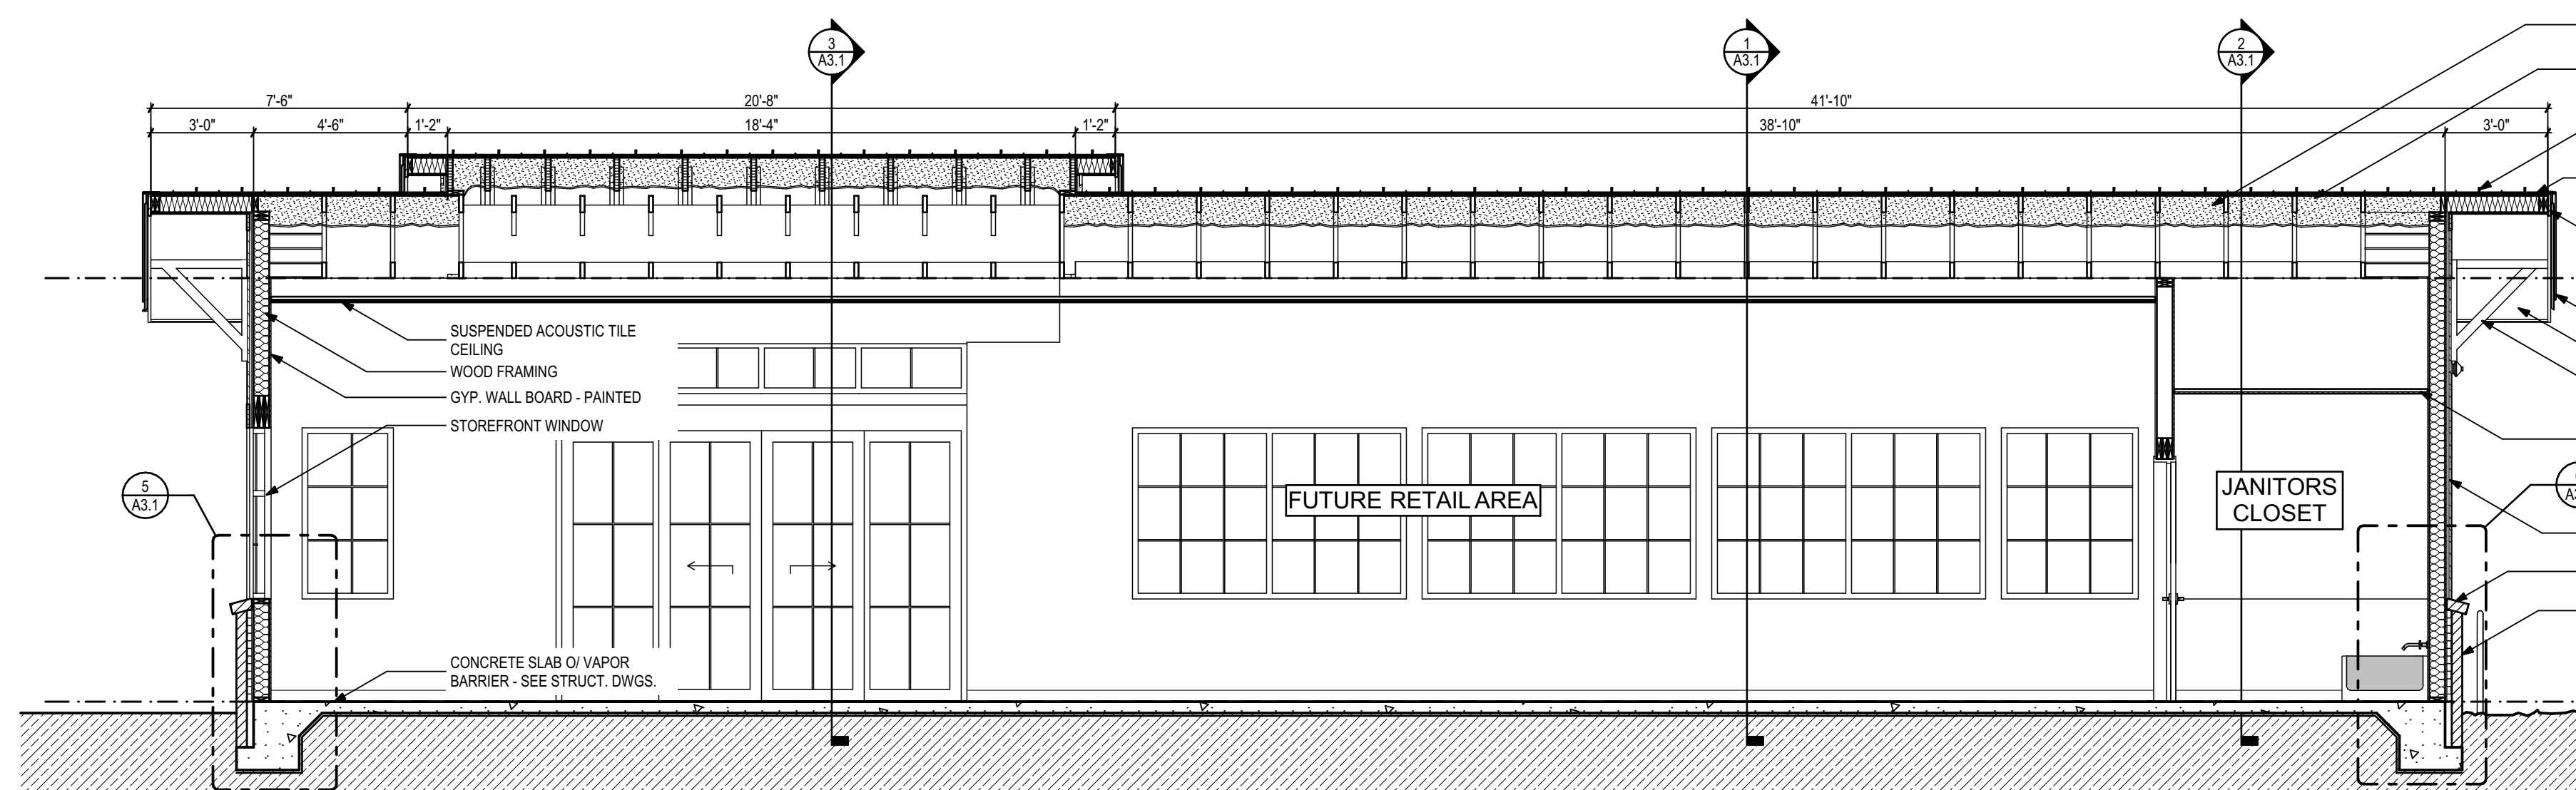

4 Longitudinal Building Section
1/4" = 1'-0"

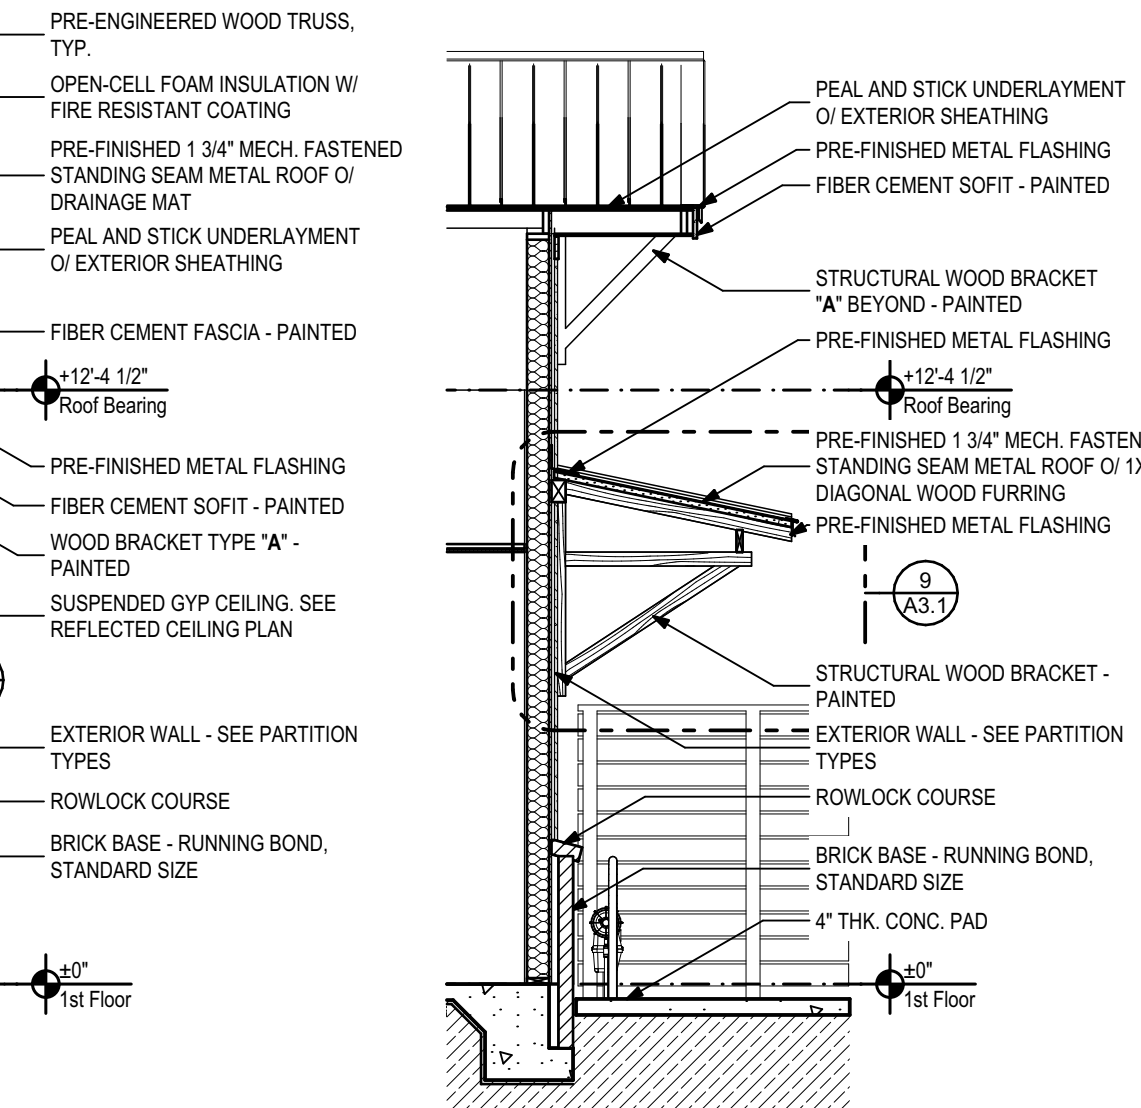


8 Section at Bike Cover
1/4" = 1'-0"

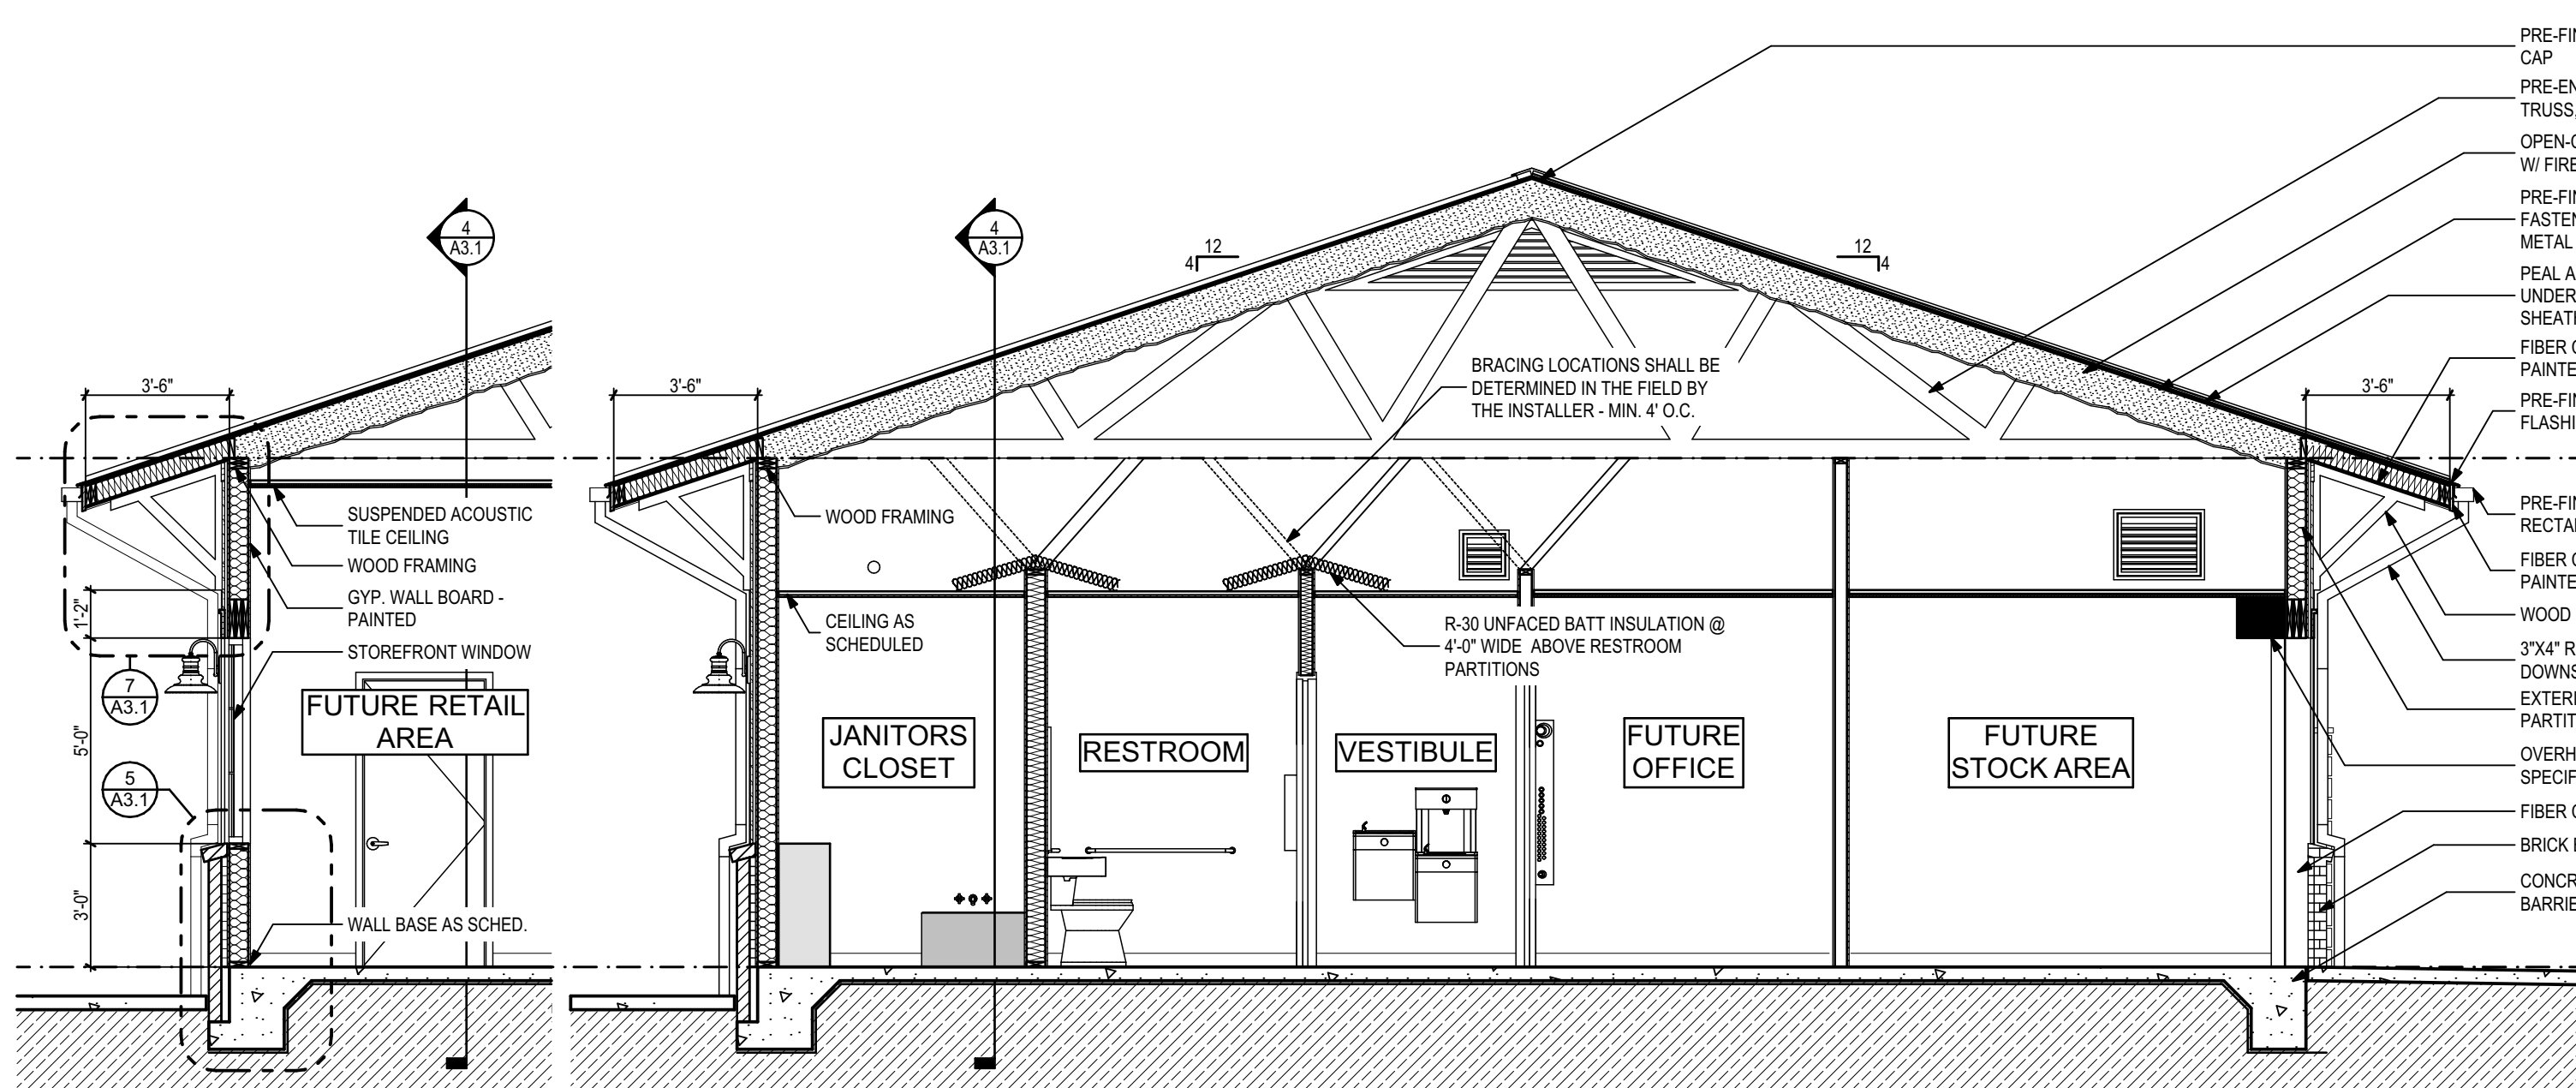

1 Typ. Section at Window
1/4" = 1'-0"

2 Lateral Building Section
1/4" = 1'-0"

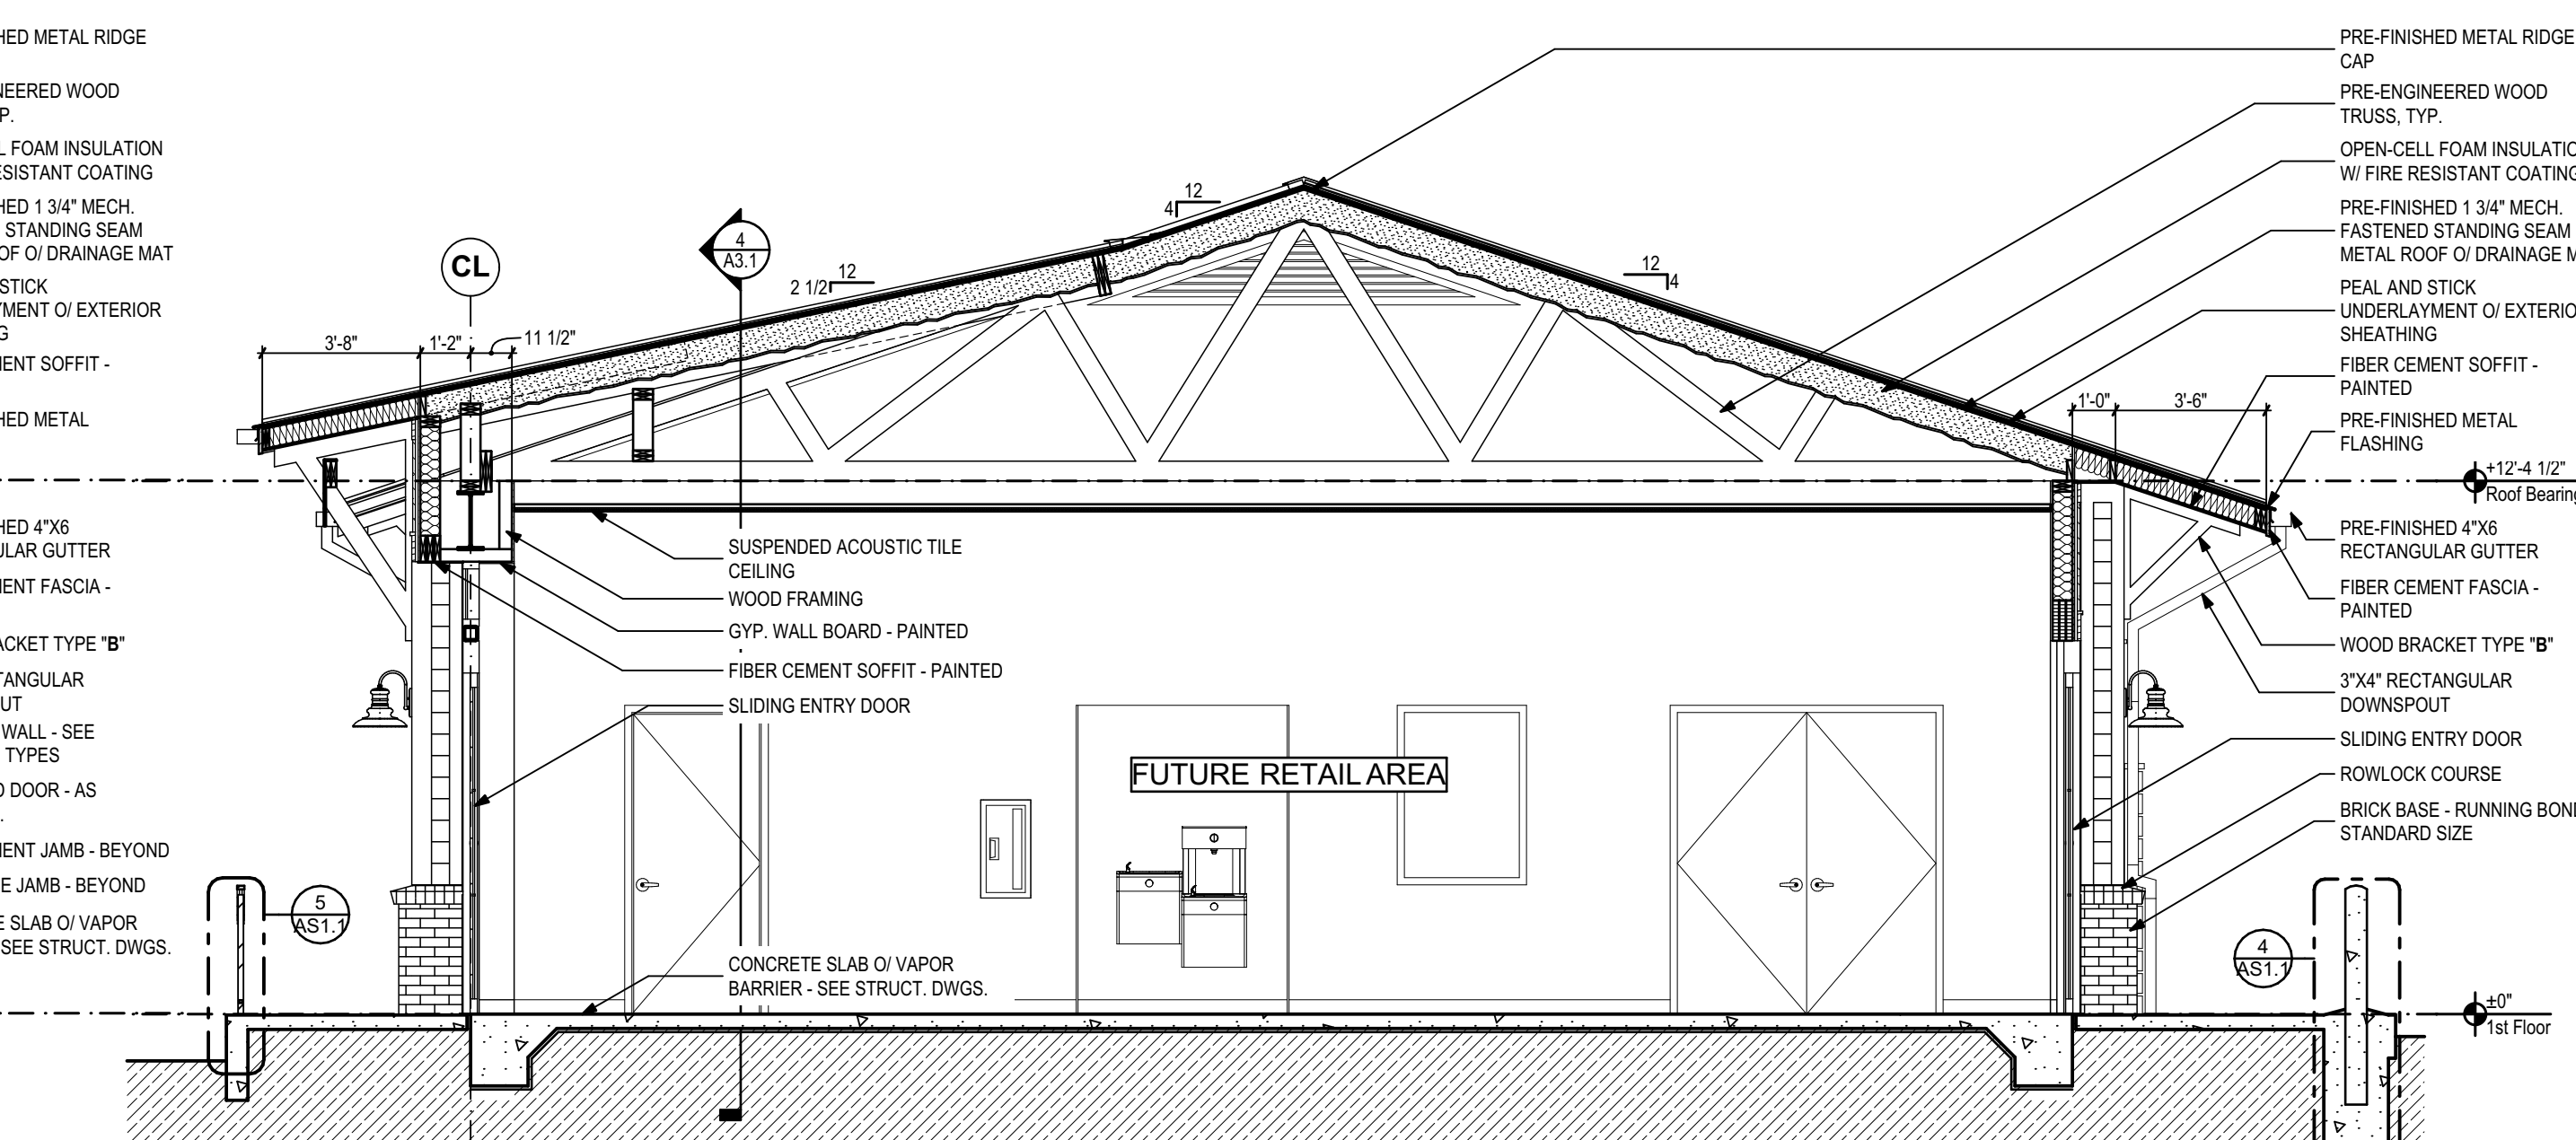

3 Lateral Building Section at Entry
1/4" = 1'-0"

PHASE:	DRAWN:	REVIEWED:	DATE:	ID:	REVISION:	DATE:
ADVANCED SCHEM DESIGN	E.E.	C. WHILLOCK	01/20/2023			
50% CONSTRUCTION DOCS	B.E./E.E.	C. WHILLOCK	10/09/2023			
80% CONSTRUCTION DOCS	B.E./E.E.	C. WHILLOCK	01/11/2024			
100% CONSTRUCTION DOCS	B.E./E.E.	C. WHILLOCK	02/02/2024			

City of Tallahassee
Tallahassee, Florida
1309 Alabama Street

Client:
City of Tallahassee

Job Title:
100% Construction Documents

Project #:
21423.4

Phase:
100% Construction Documents

Architects Lewis + Whitlock
206 West Virginia St.
Tallahassee, Florida 32301
850.942.1718
www.think3d.net


ALW

Building Sections and Details

Sheet No.: **A3.1**


THESE DRAWINGS AND SPECIFICATIONS ARE INSTRUMENTS OF SERVICE. THE DRAWINGS AND ASSOCIATED COPIES THEREOF, INCLUDING ELECTRONIC MEDIA AND CAD FILES, ARE THE PROPERTY OF ARCHITECTS LEWIS + WHITLOCK, P.A. THEIR USE, REPRODUCTION OR REPRODUCTION FOR ANY PURPOSE EXCEPT BY WRITTEN AGREEMENT WITH THE ARCHITECT IS PROHIBITED. THIS COPYRIGHT NOTICE SHALL BE TRUE AS IF DIRECTLY PLACED ON EACH DRAWING EXHIBIT OR REFERENCED IN THE DOCUMENT AND SHALL NOT BE REMOVED FROM THESE DOCUMENTS.

Door Elevations
1/4" = 1'-0"

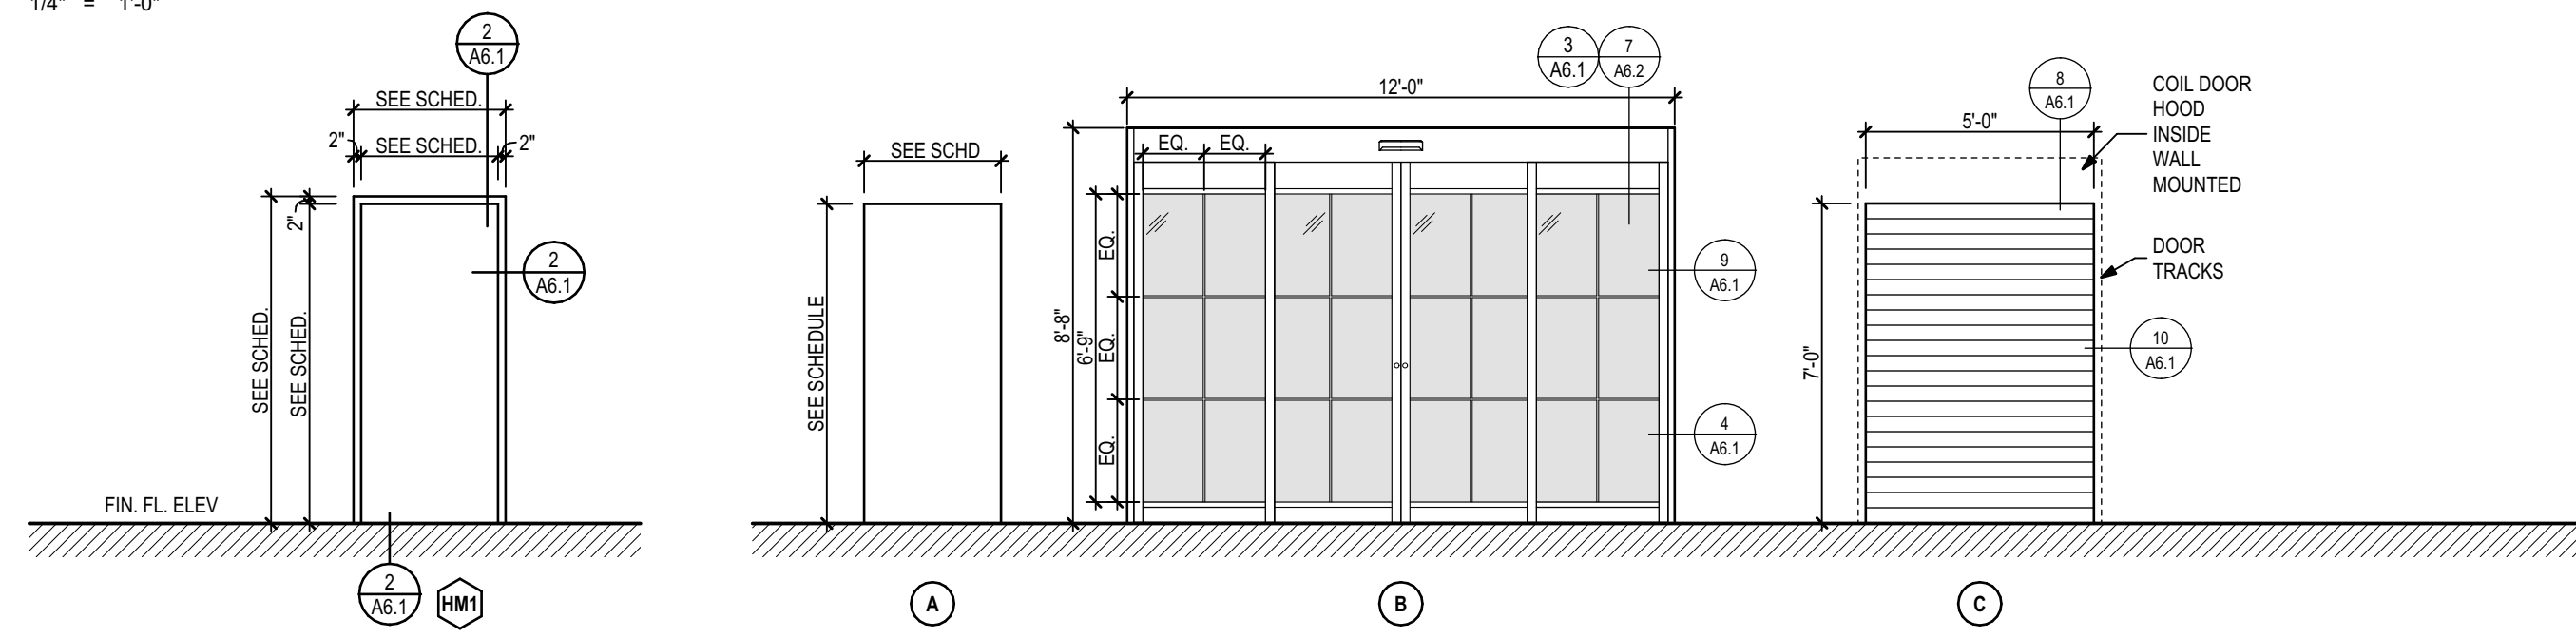

Door Schedule

DOOR NO.	ROOM NAME	LOCATION	DOOR				FRAME					HARDWARE	NOTES	
			ELEVATION	SIZE		MATERIAL	FINISH	ELEVATION	DETAIL					
				W	HT				HEAD	JAMB	THRESH.	MATERIAL	FINISH	
D100A	Future Retail Area	Exterior	B	11'-8"	7'-11"	Alum.	Factory	N/A	7/A6.2	4/A6.1 & 9/A6.1	6/A6.1	Alum.	Factory	MFR.
D100B	Future Retail Area	Exterior	B	11'-8"	7'-11"	Alum.	Factory	N/A	3/A6.1	4/A6.1 & 9/A6.1	6/A6.1	Alum.	Factory	MFR.
D100C	Future Stock Area	Interior	A	6'-0"	7'-0"	HM	PT	HM1	2/A6.1	1/A6.1	5/A6.1	HM	PT	4.0
D101	Janitor's Closet	Interior	A	3'-0"	7'-0"	HM	PT	HM1	2/A6.1	1/A6.1	5/A6.1	HM	PT	1.0
D102	Restroom	Interior	A	3'-0"	7'-0"	WD	ST	HM1	2/A6.1	1/A6.1	5/A6.1	HM	PT	2.0
D103A	Future Office	Interior	A	3'-0"	7'-0"	WD	ST	HM1	2/A6.1	1/A6.1	5/A6.1	HM	PT	3.0
D104	Future Stock Area	Exterior	C	5'-0"	8'-0"	Steel	PT	N/A	8/A6.1	10/A6.1	7/A6.1	Steel	PT	MFR.

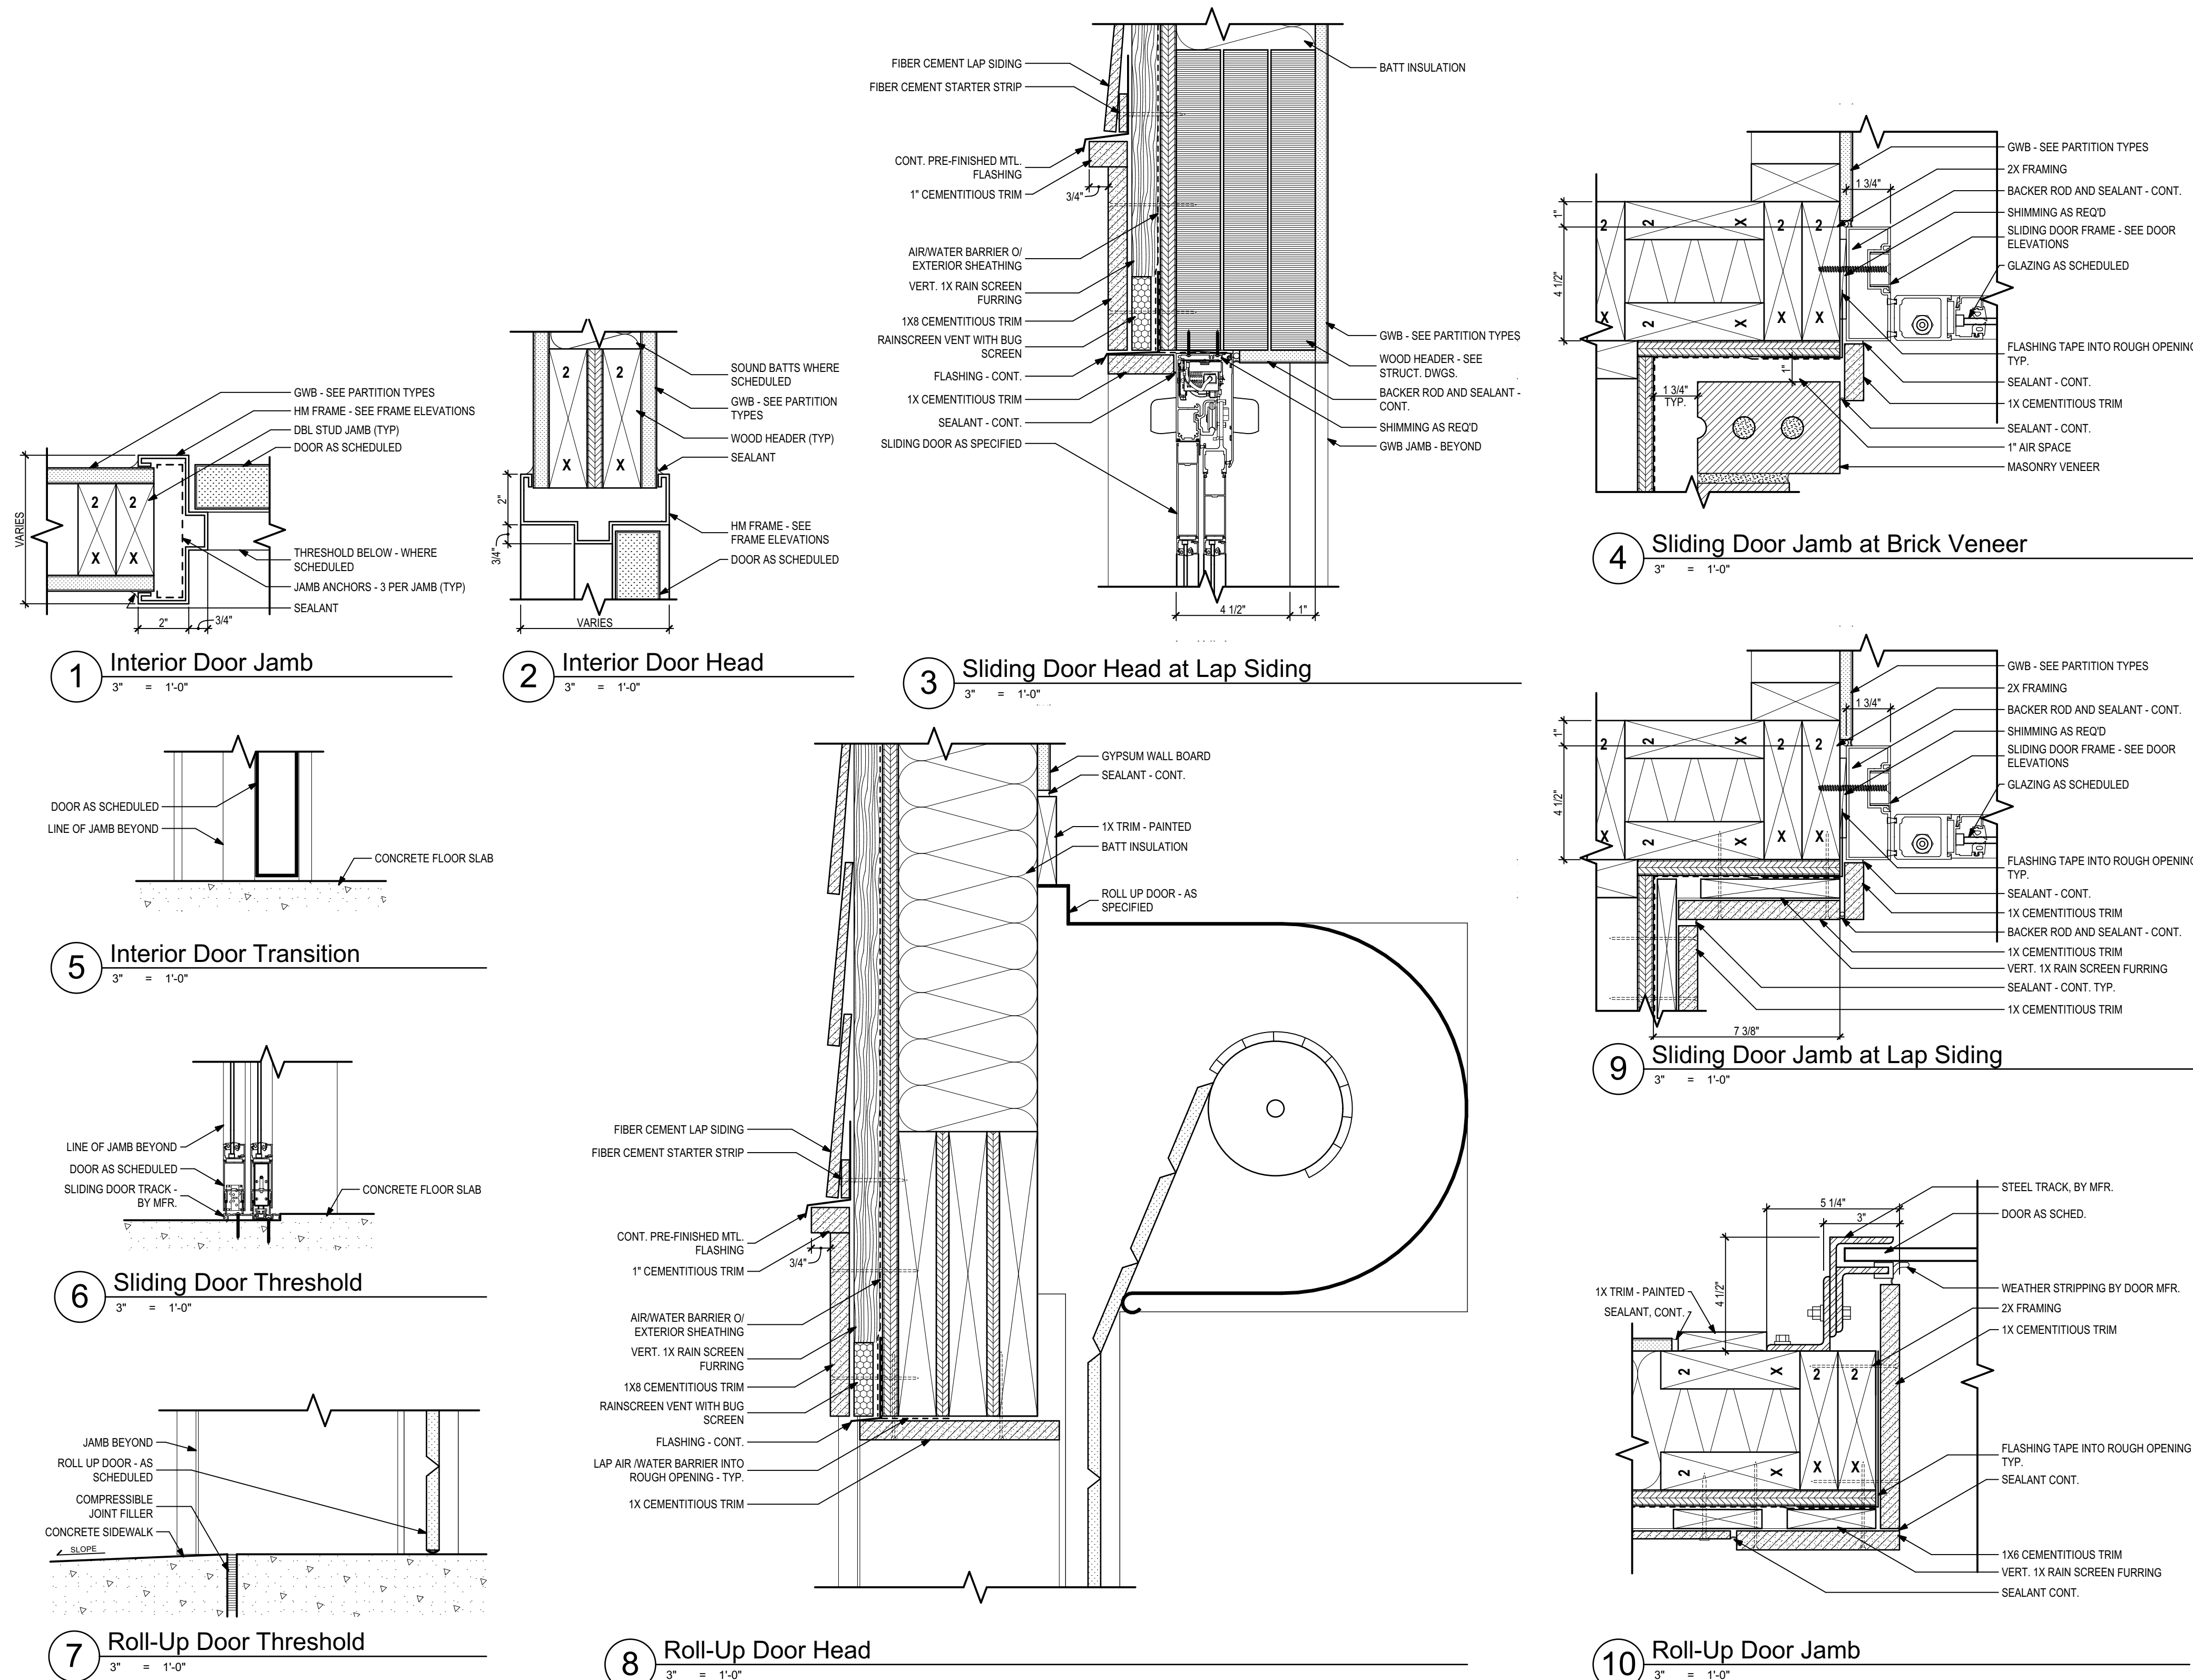

PHASE:	DRAWN:	REVIEWED:	DATE:	ID:	REVISION:
ADVANCED SCHEM. DESIGN	E.E.	C. WHITLOCK	01/20/2023		
50% CONSTRUCTION DOCS	B.E./E.E.	C. WHITLOCK	10/09/2023		
80% CONSTRUCTION DOCS	B.E./E.E.	C. WHITLOCK	01/11/2024		
100% CONSTRUCTION DOCS	B.E./E.E.	C. WHITLOCK	02/02/2024		

Client: City of Tallahassee
Tallahassee, Florida

Job Title: 1309 Alabama Street

Consultant: ALW

Project #: 21423.4
Phase: 100% Construction Documents













Architects Lewis + Whitlock
206 West Virginia St.
Tallahassee, Florida 32301
850.942.1718
www.think3d.net

Description: Door Schedule, Elevations, and Details

Sheet No.: A6.1

THESE DRAWINGS AND SPECIFICATIONS ARE INSTRUMENTS OF SERVICE. THE DRAWINGS AND ASSOCIATED COPIES THEREOF, INCLUDING ELECTRONIC MEDIA AND CAD FILES, ARE THE PROPERTY OF ARCHITECTS LEWIS + WHITLOCK, P.A. THEIR USE, REPRODUCTION OR REPRODUCTION FOR ANY PURPOSE EXCEPT BY WRITTEN AGREEMENT WITH THE ARCHITECT IS PROHIBITED. THIS COPYRIGHT NOTICE SHALL BE TRUE AS IF DIRECTLY PLACED ON EACH DRAWING EXHIBIT CONTAINED IN THIS DOCUMENT AND SHALL NOT BE REMOVED FROM THESE DOCUMENTS.

Storefront Elevations
1/4" = 1'-0"

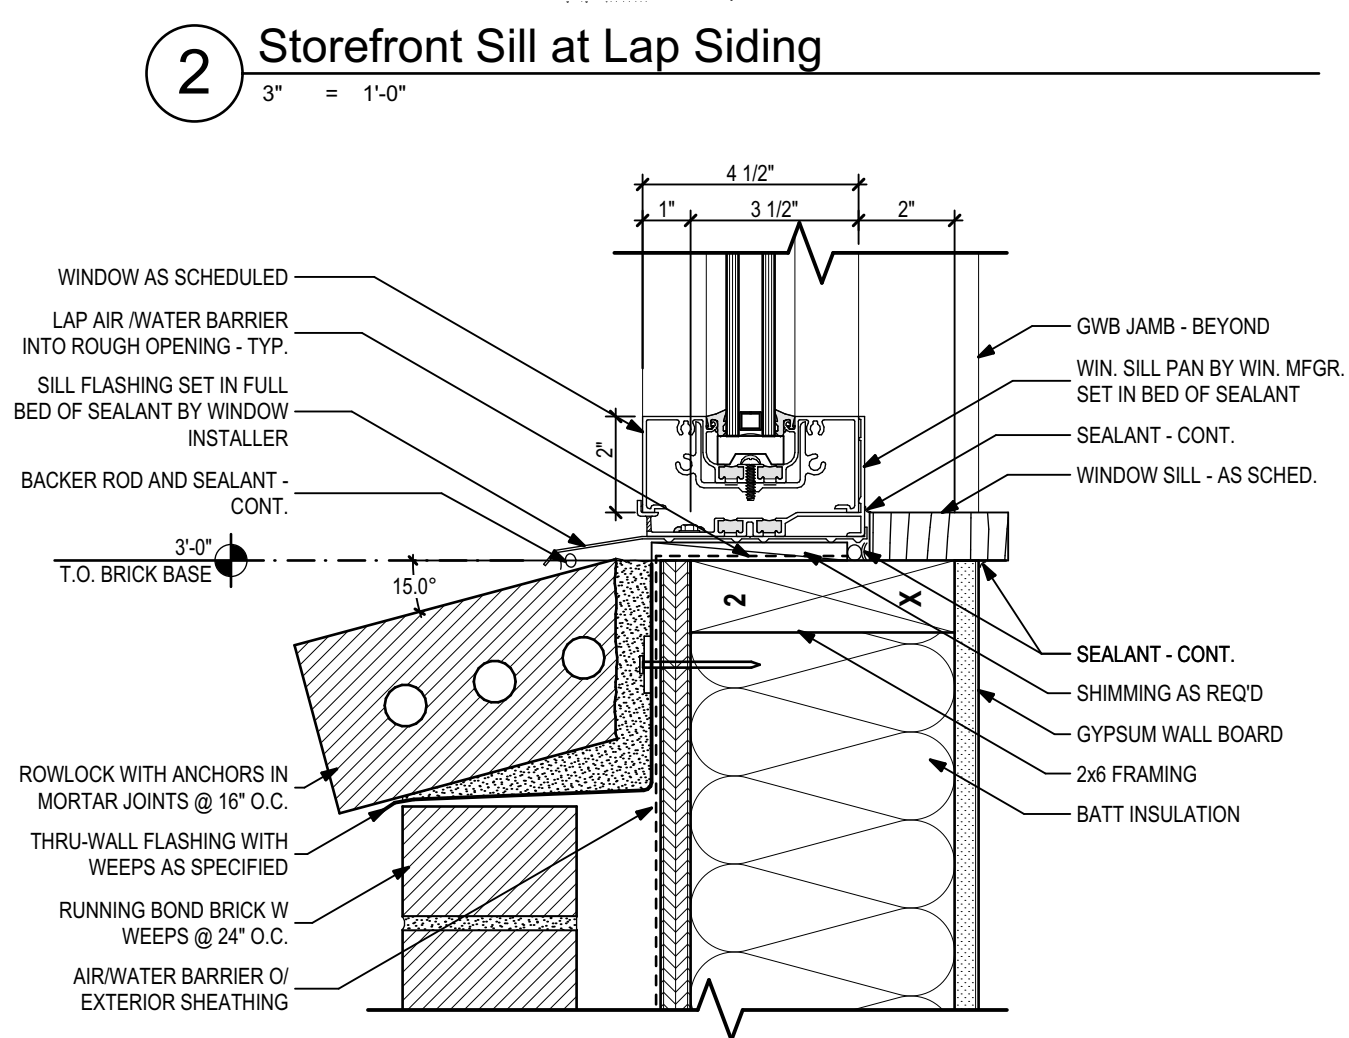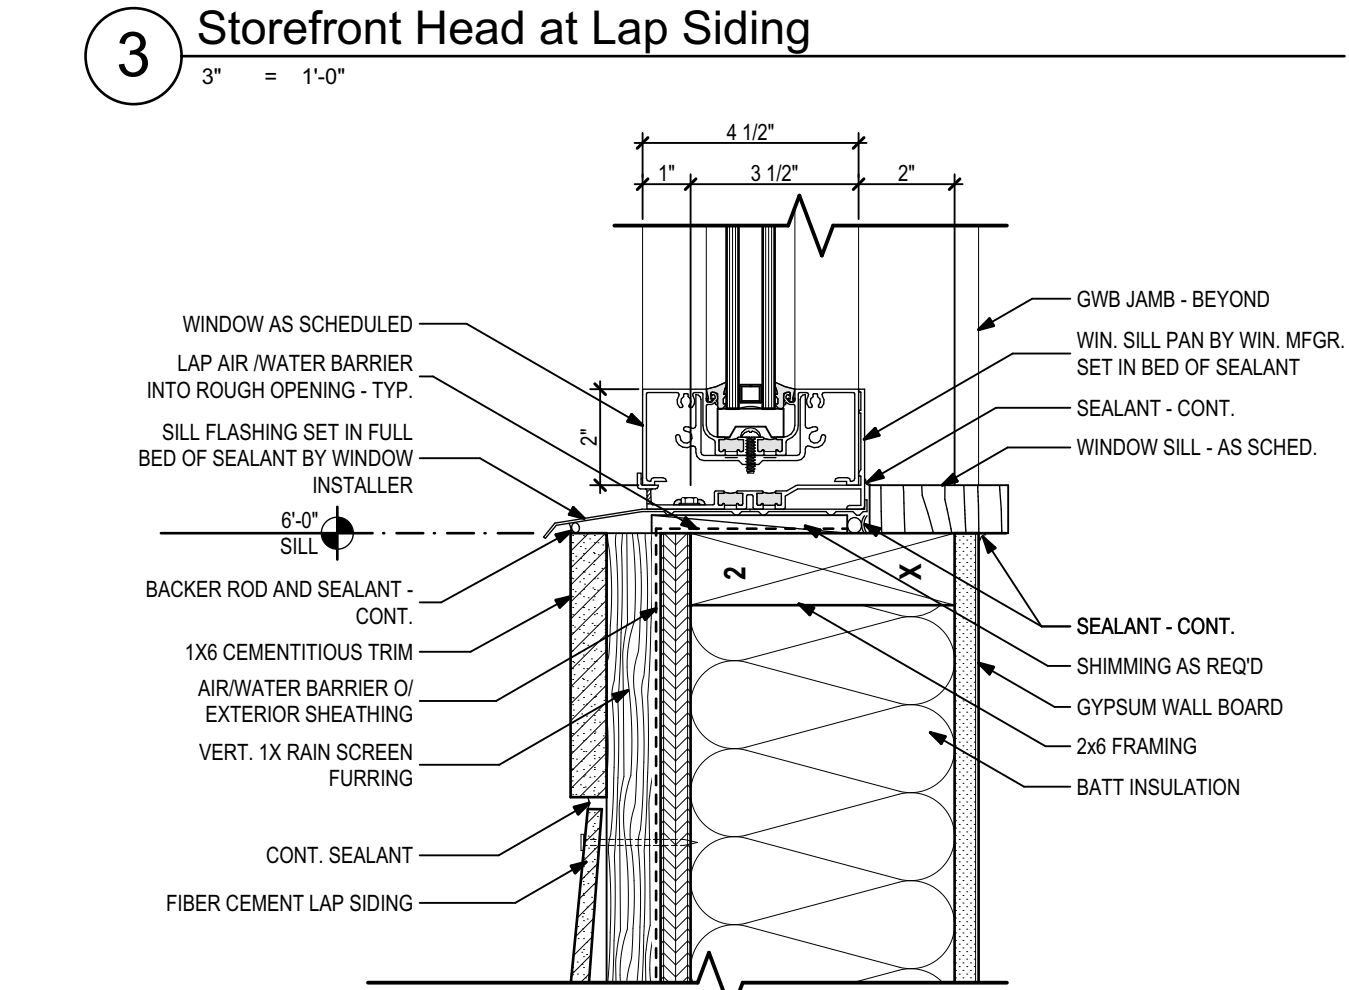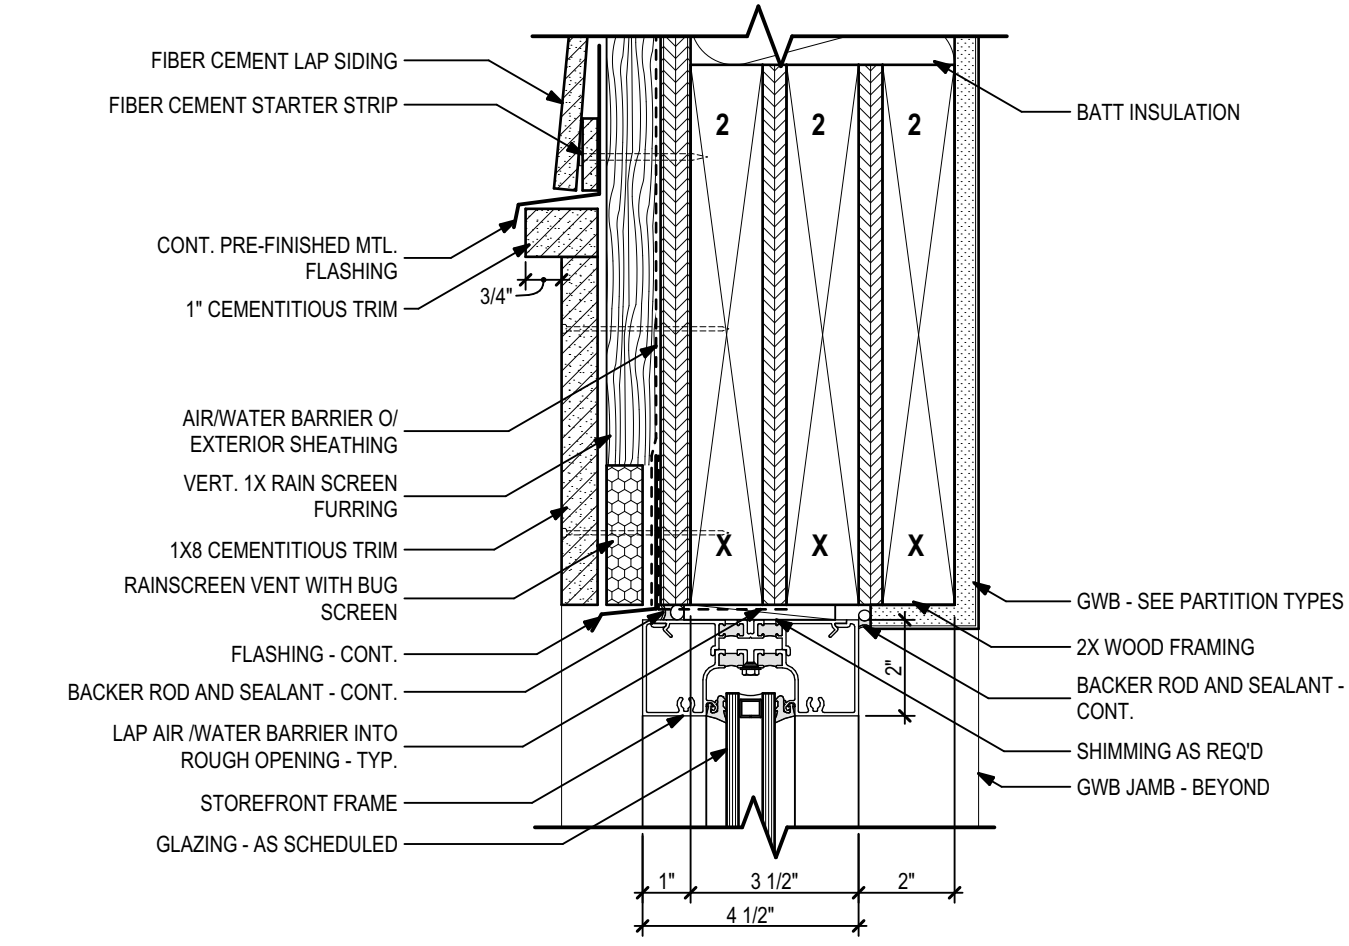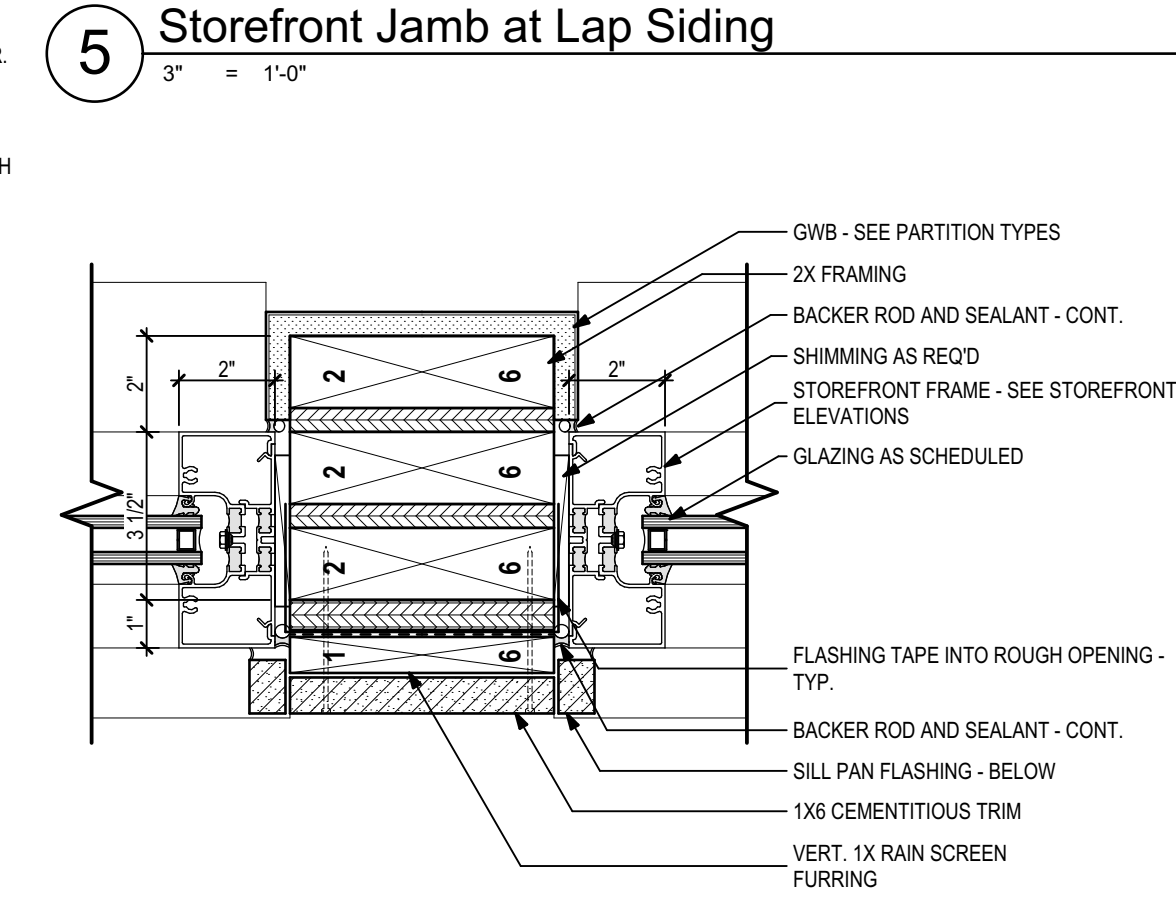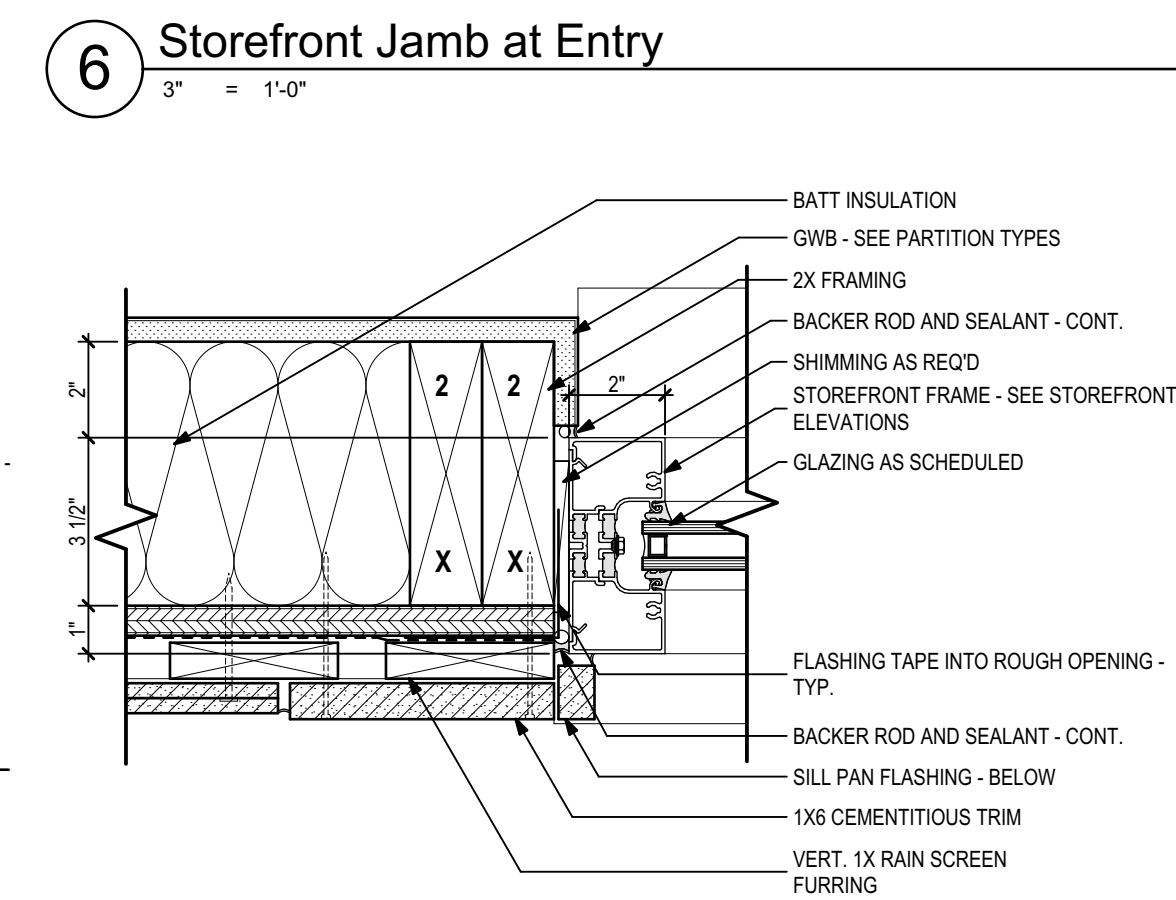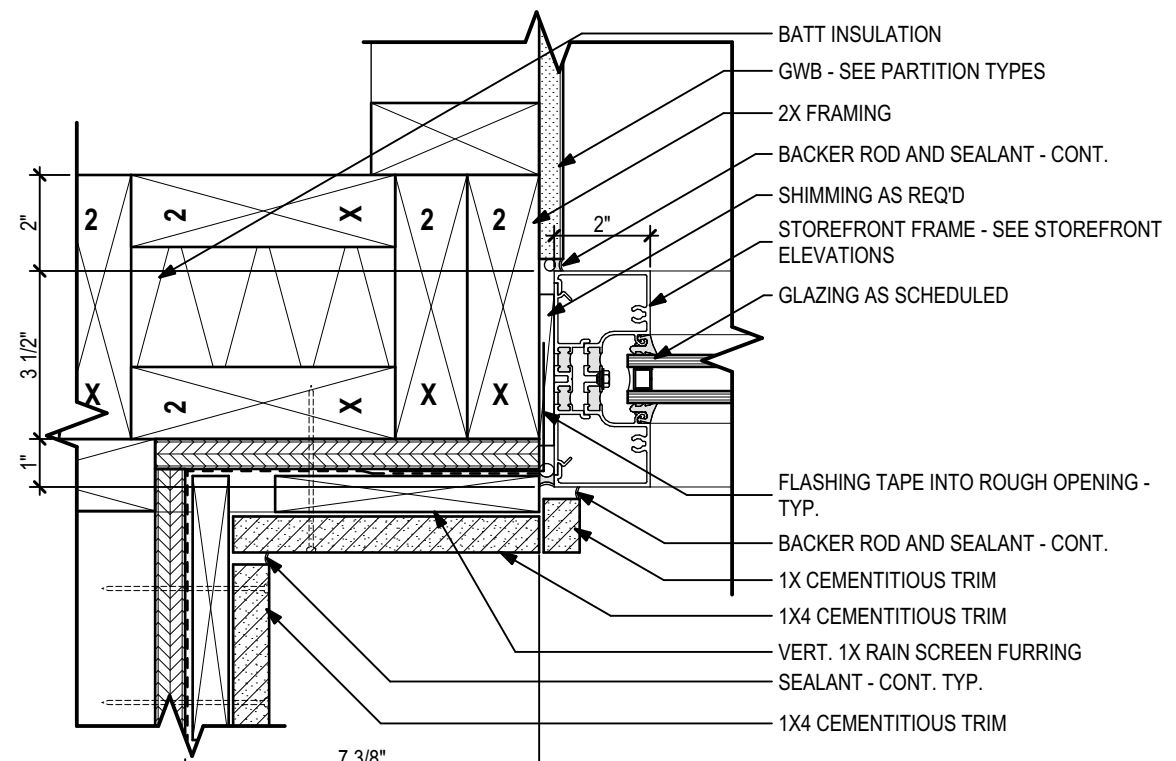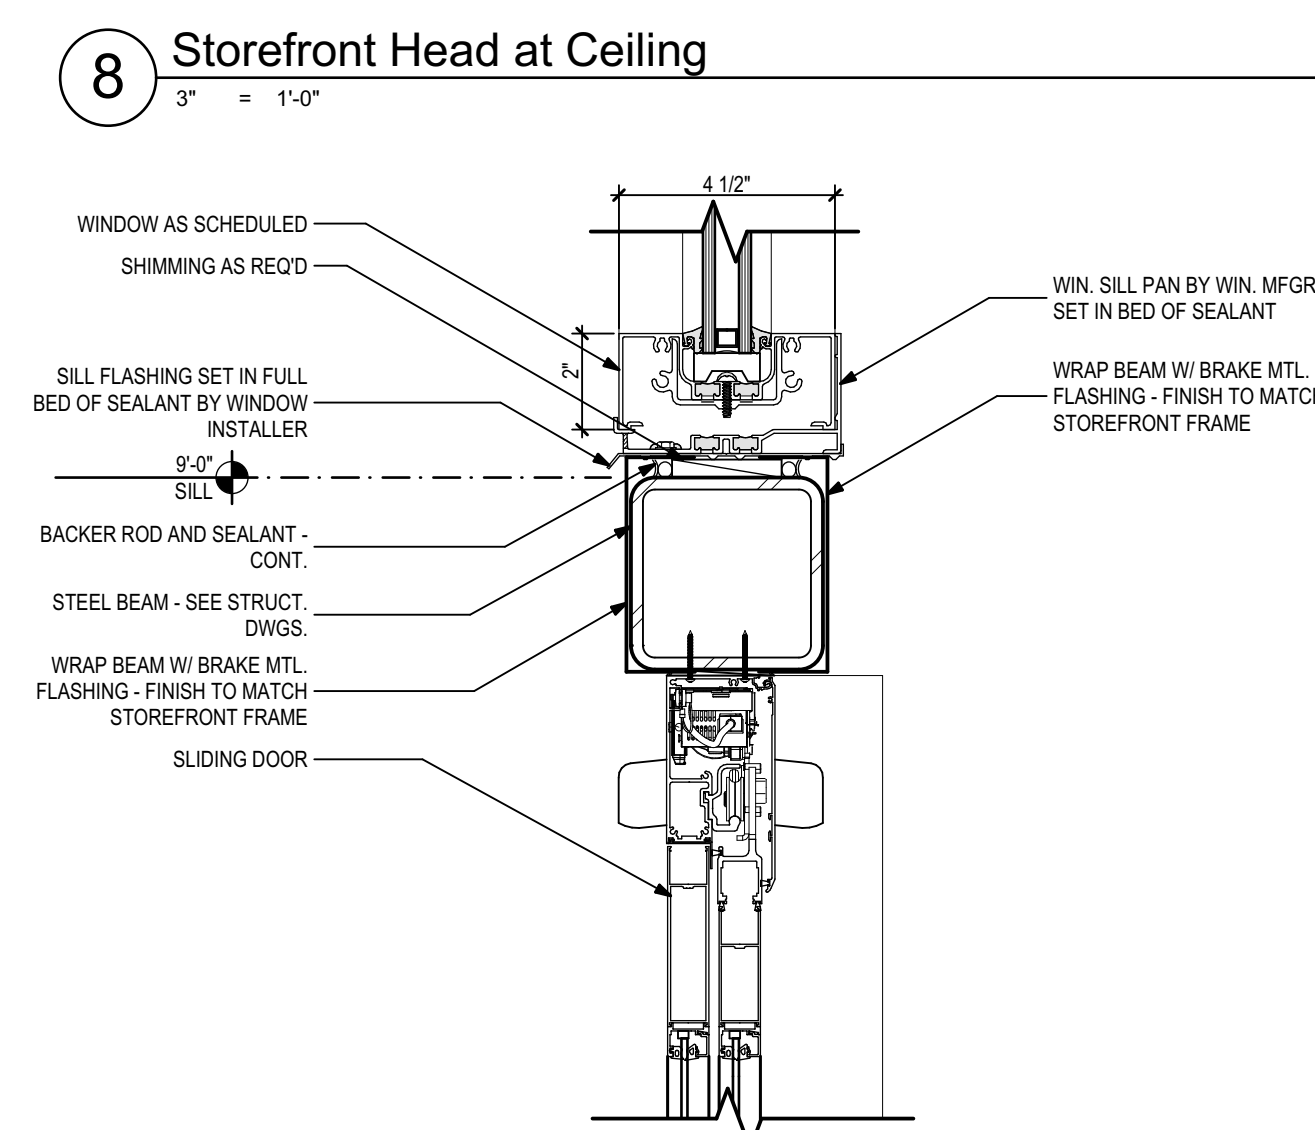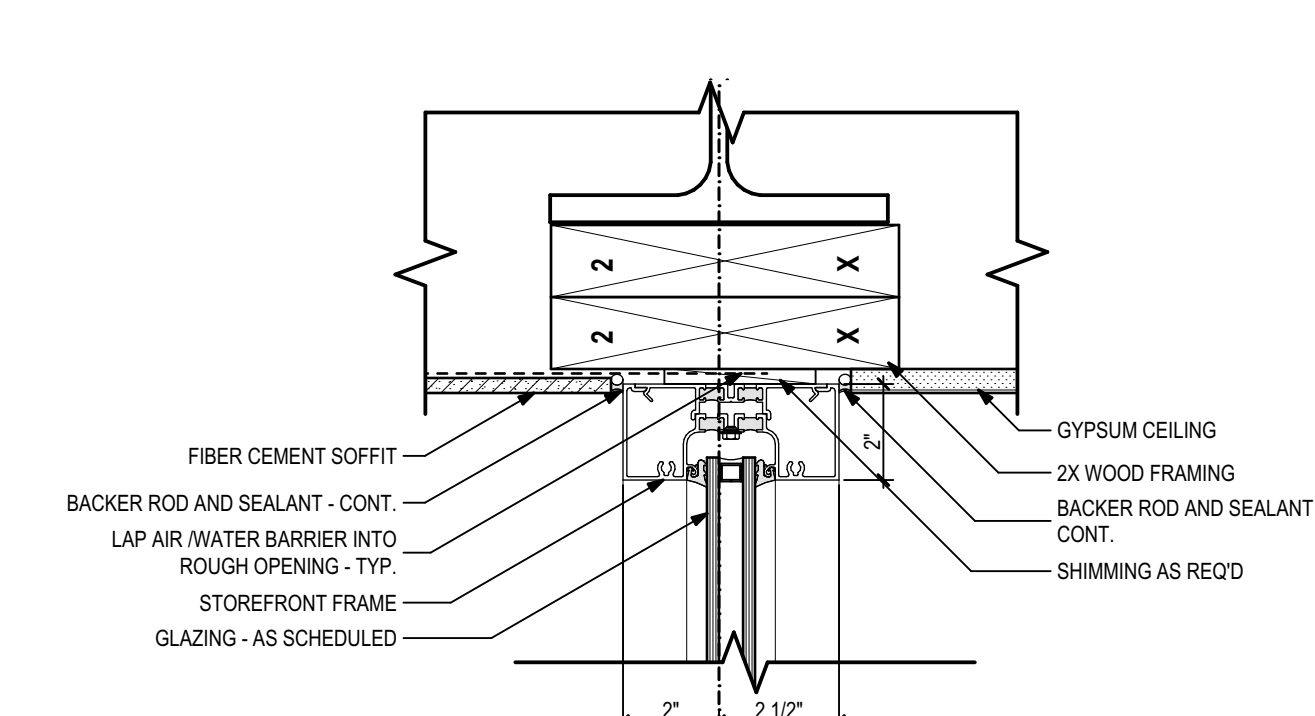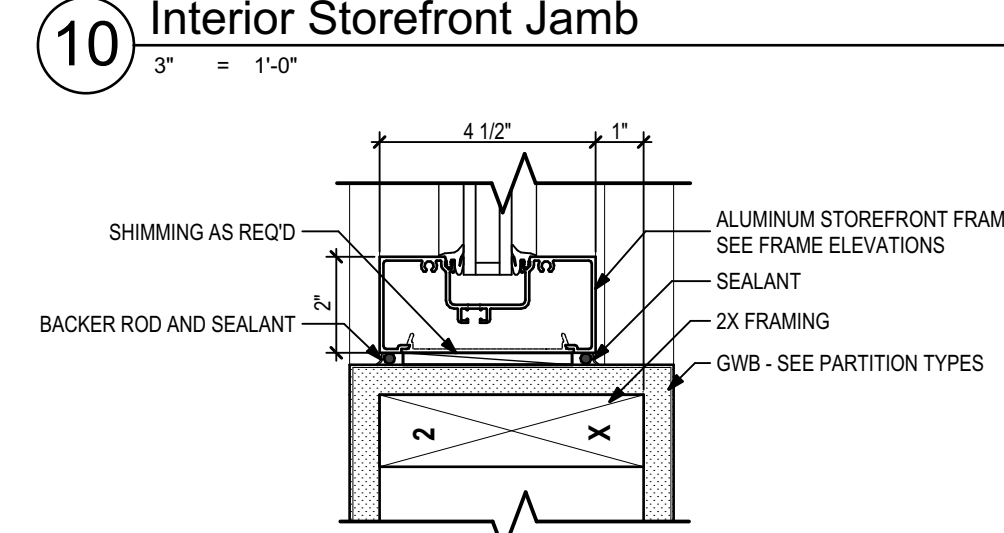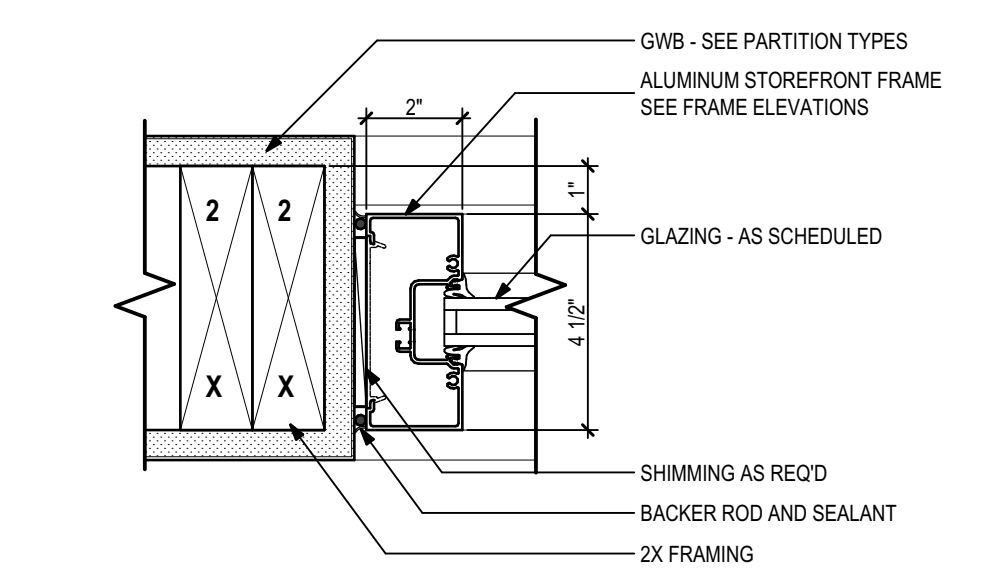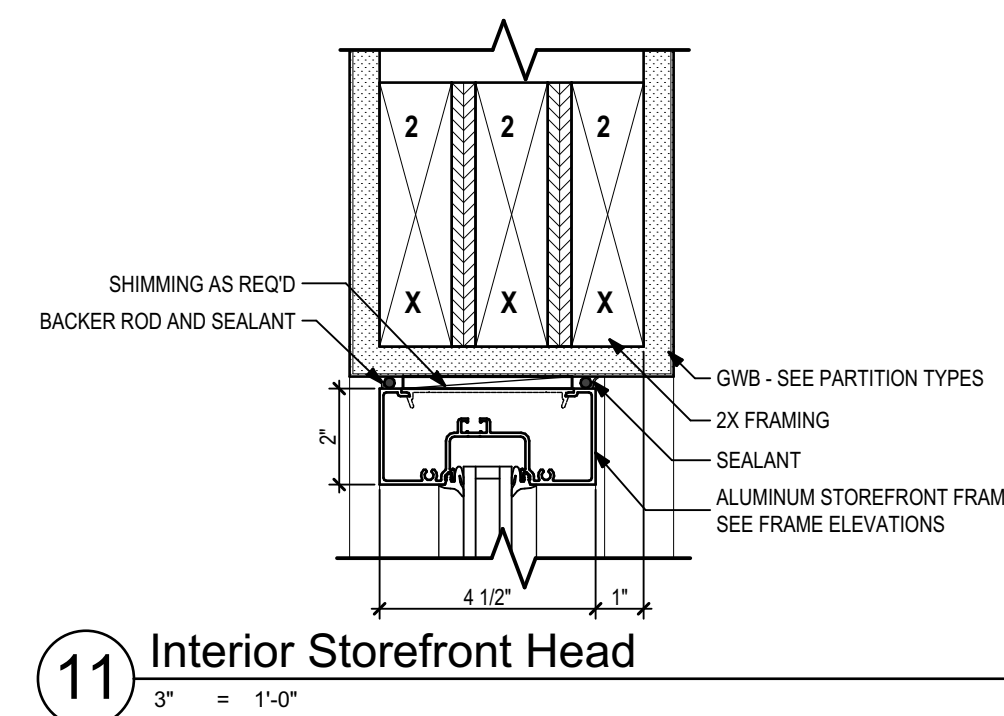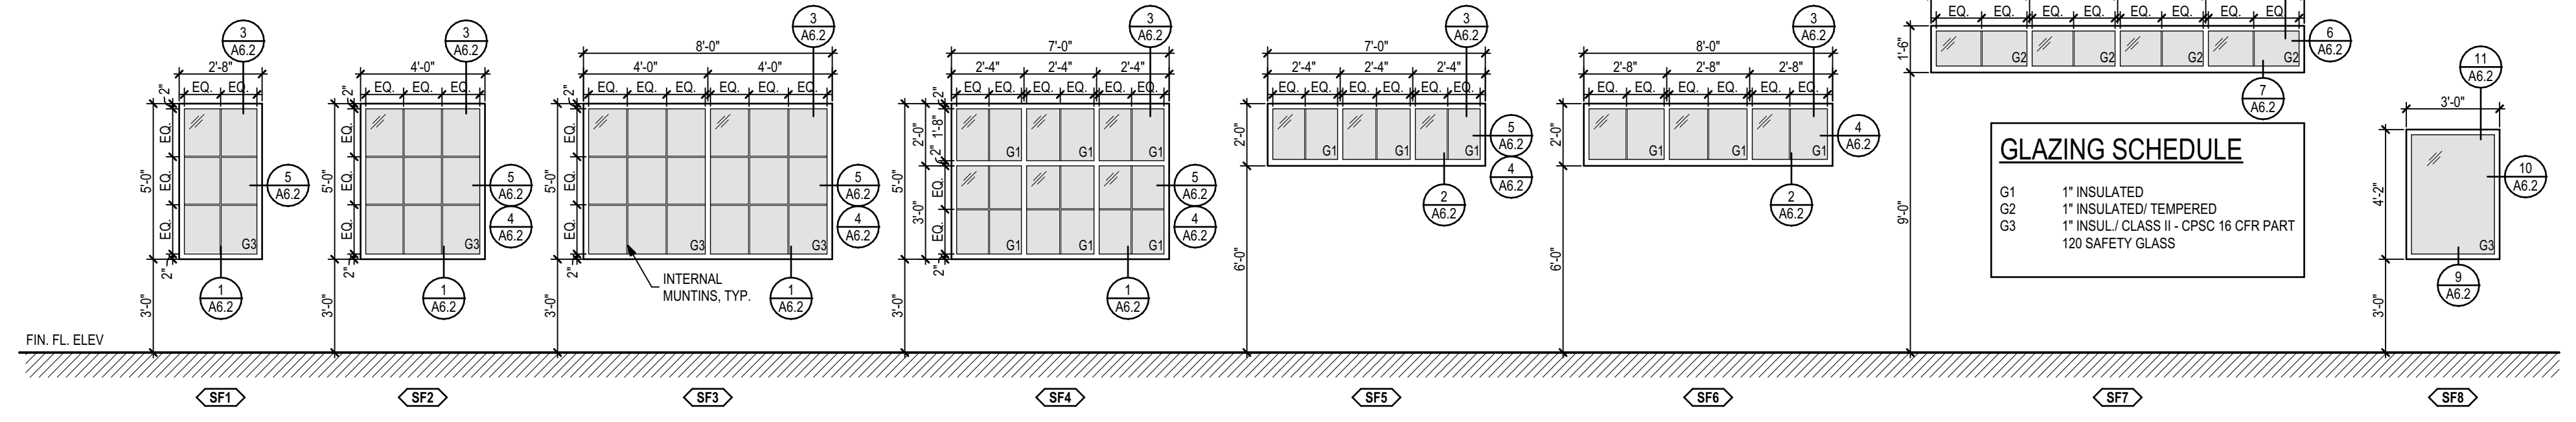

PHASE:	DRAWN:	REVIEWED:	DATE:	ID:	REVISION:	DRAWN:	REVIEWED:	DATE:
ADVANCED SCHEM. DESIGN	E.E.	C. WHITLOCK	01/20/2023					
50% CONSTRUCTION DOCS	B.E./E.E.	C. WHITLOCK	10/09/2023					
80% CONSTRUCTION DOCS	B.E./E.E.	C. WHITLOCK	01/11/2024					
100% CONSTRUCTION DOCS	B.E./E.E.	C. WHITLOCK	02/02/2024					

Client: **City of Tallahassee**
Tallahassee, Florida
1309 Alabama Street

Job Title: **21423.4**
100% Construction Documents

Consultant: **ALW**

Architects Lewis + Whitlock
206 West Virginia St.
Tallahassee, Florida 32301
850.942.1718
www.think3d.net

Project #: **21423.4**
Phase: **100% Construction Documents**

Storefront Elevations and Details

Sheet No.: **A6.2**



THESE DRAWINGS AND SPECIFICATIONS ARE INSTRUMENTS OF SERVICE. THE DRAWINGS AND ASSOCIATED COPIES THEREOF, INCLUDING ELECTRONIC MEDIA AND CAD FILES, ARE THE PROPERTY OF ARCHITECTS LEWIS + WHITLOCK, P.A. THEIR USE, REPRODUCTION OR REPRODUCTION FOR ANY PURPOSE EXCEPT BY WRITTEN AGREEMENT WITH THE ARCHITECT IS PROHIBITED. THIS COPYRIGHT NOTIFICATION SHALL BE TRUE AS F DIRECTLY PLACED ON EACH DRAWING EXHIBIT. COMMENTING ON THIS DOCUMENT AND SHALL NOT BE REPRODUCED FROM THESE DOCUMENTS.

Finish Schedule

ROOM NUMBER	ROOM NAME / DESCRIPTION	FLOOR		BASE		WALLS		CEILING	
		FINISH	NOTES	FINISH	NOTES	FINISH	NOTES/ACCESSORIES	FINISH	NOTES
100	FUTURE RETAIL	PC		RB		PT-1		ACT	
100-A	VESTIBULE	PC		RB		PT-2		ACT	
101	JANITOR'S CLOSET	PC		RB		FRP		GWB	
102	RESTROOM	PC		RB		FRP		GWB	
103	FUTURE OFFICE	PC		RB		PT-1		ACT	
104	FUTURE STOCK ROOM	PC		RB		PT-2 (EPOXY)		ACT	

Finish Summary

Mark	Description	Size	Basis of Design	Notes
FLOORS				
PC	POLISHED CONCRETE	-	-	
WALL BASE				
RB	RUBBER WALL BASE	4" COVED COILS	BURKEBASE TYPE TS, IRISH GRAY	
WALLS				
PT-1	FIELD PAINT	-	SW 7631 CITY LOFT	SATIN SHEEN
PT-2	ACCENT PAINT	-	SW 9573 HIBERNATE	SATIN SHEEN
FRP	FIBERGLASS REINFORCED PANEL	4' x 10'	CRANE GLASBORD SMOOTH, GRAY 636	
CEILING				
ACT	ACOUSTICAL CEILING TILE	24" x 24"	ARMSTRONG DUNE SQUARE LAY-IN	15/16" Ceiling Grid
GWB	GYPSUM WALL BOARD	-	SEE SPECS	
DOORS				
ST	DOOR STAIN	-	MASONITE COCOA BEAN	
PT-1	HOLLOW METAL DOORS	-	SW 7631 CITY LOFT	
-	DOOR FRAMES	-	MATCH ADJACENT WALL	

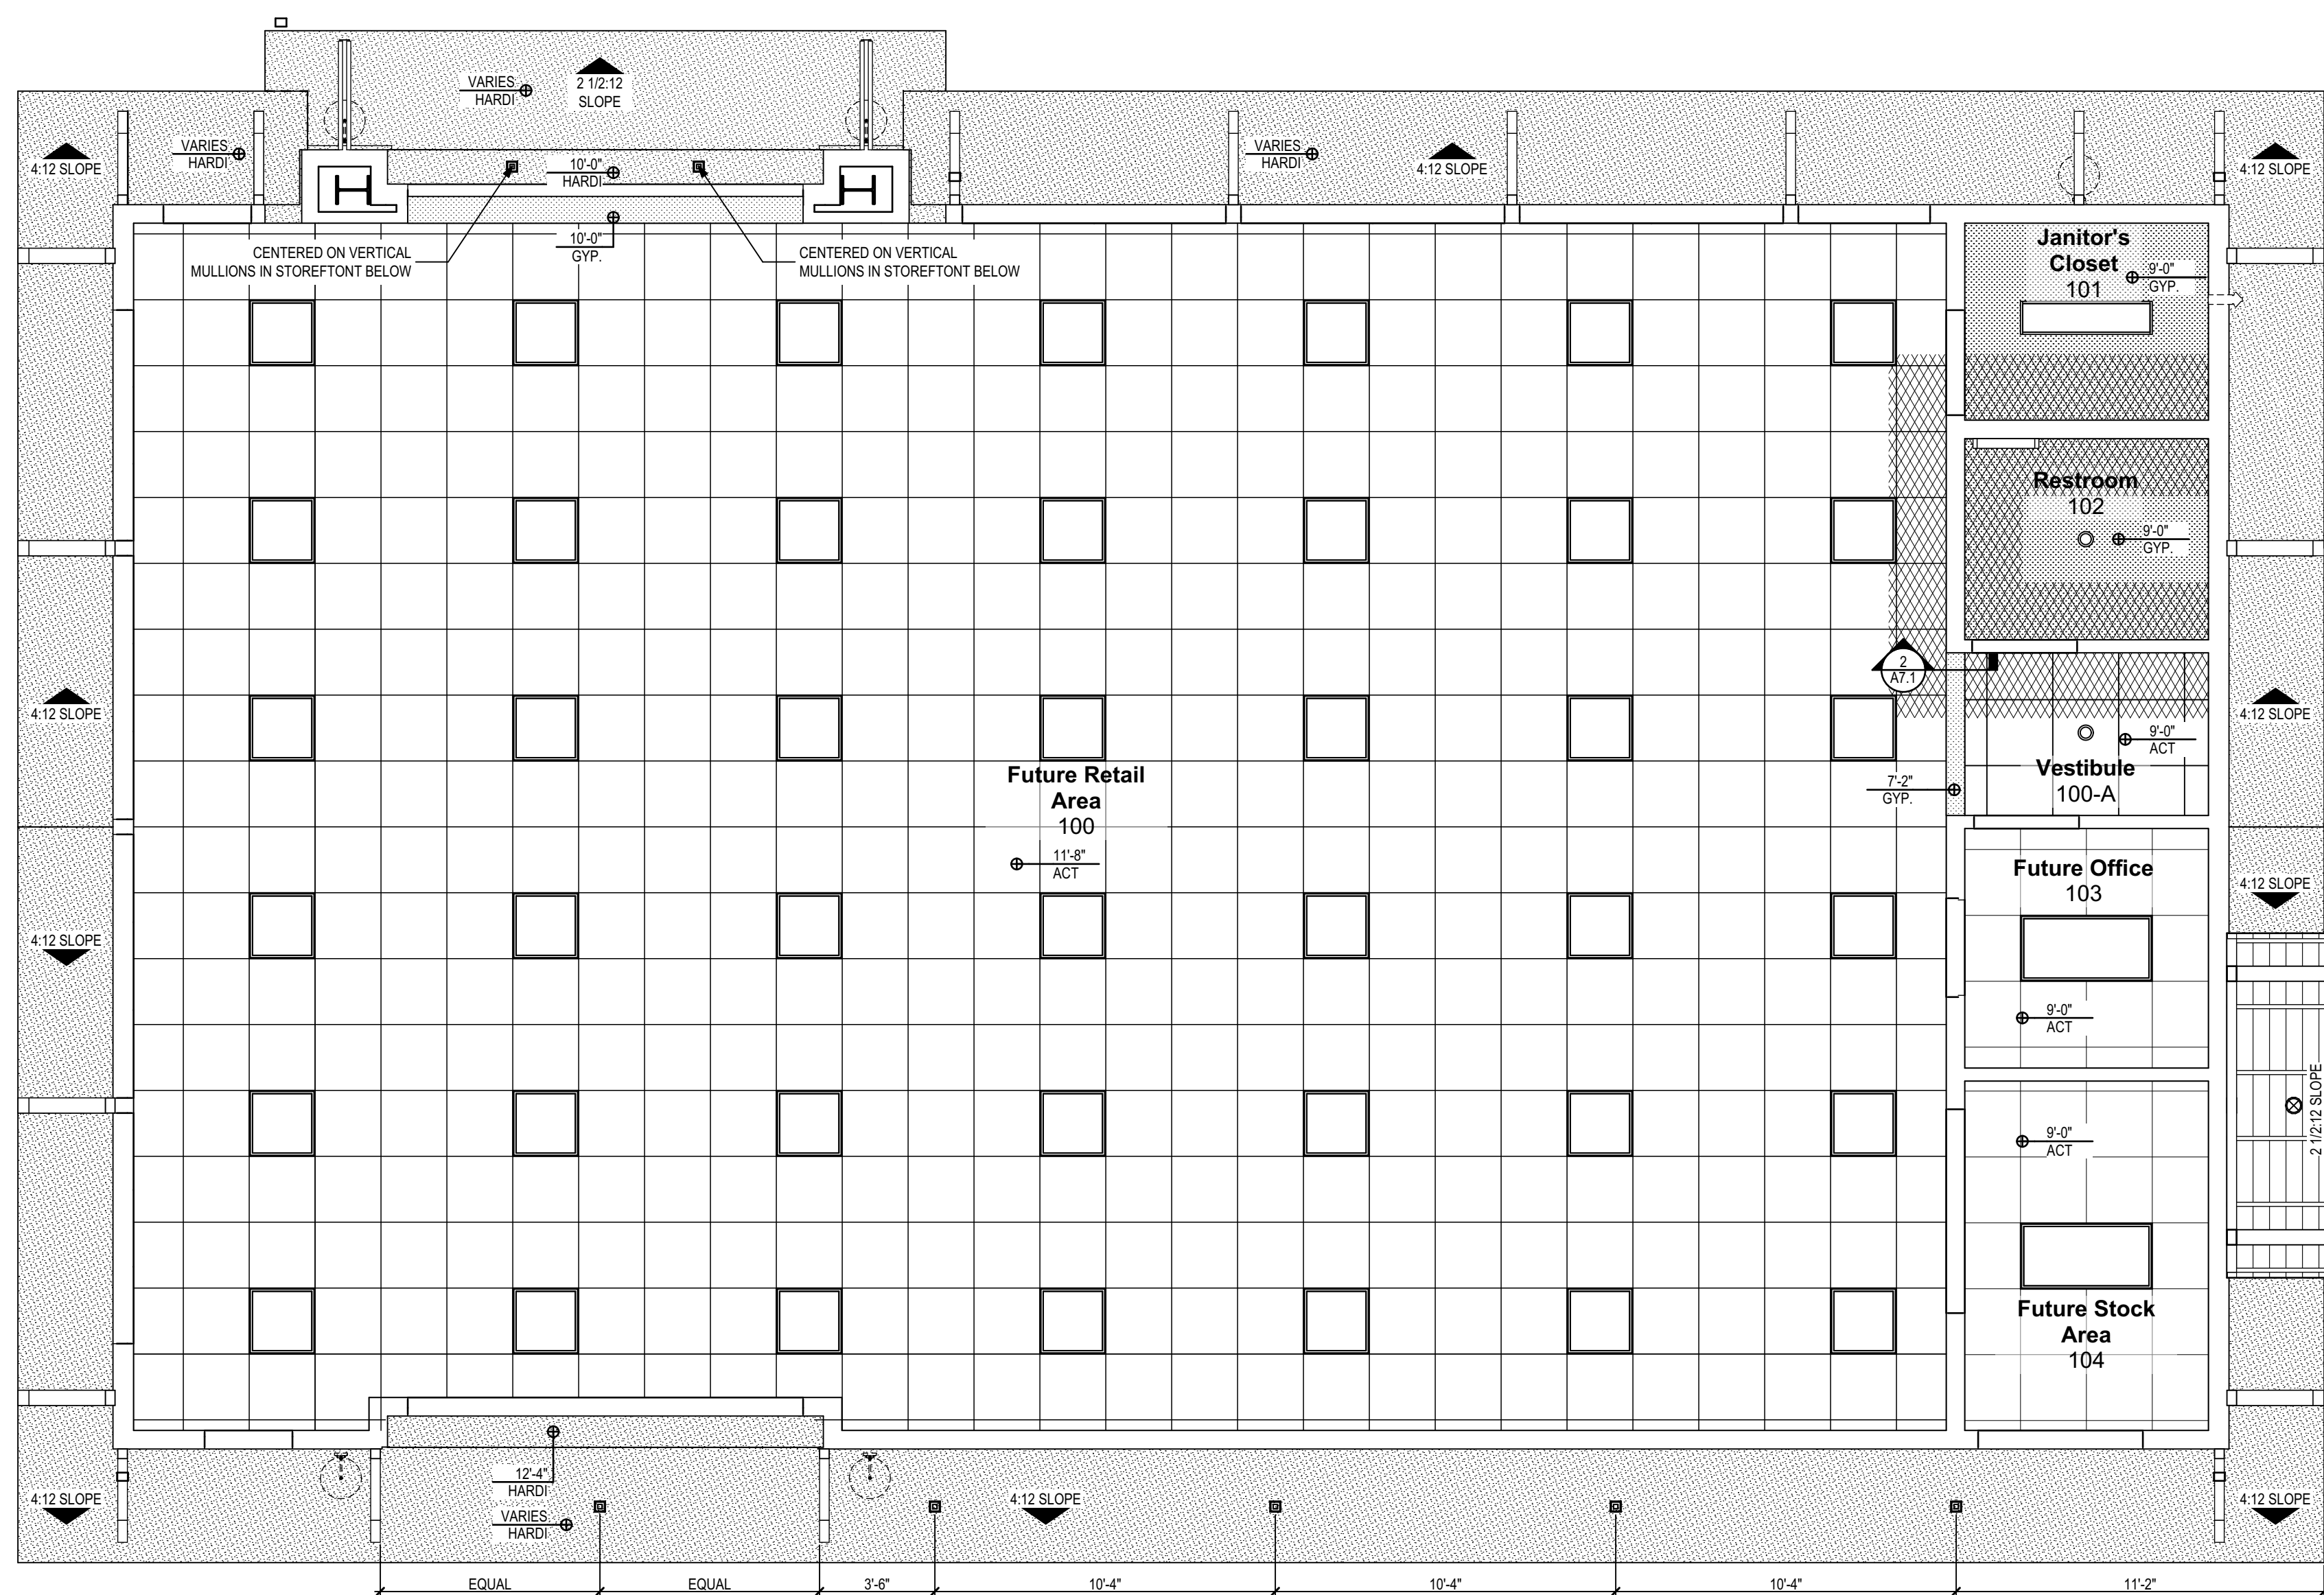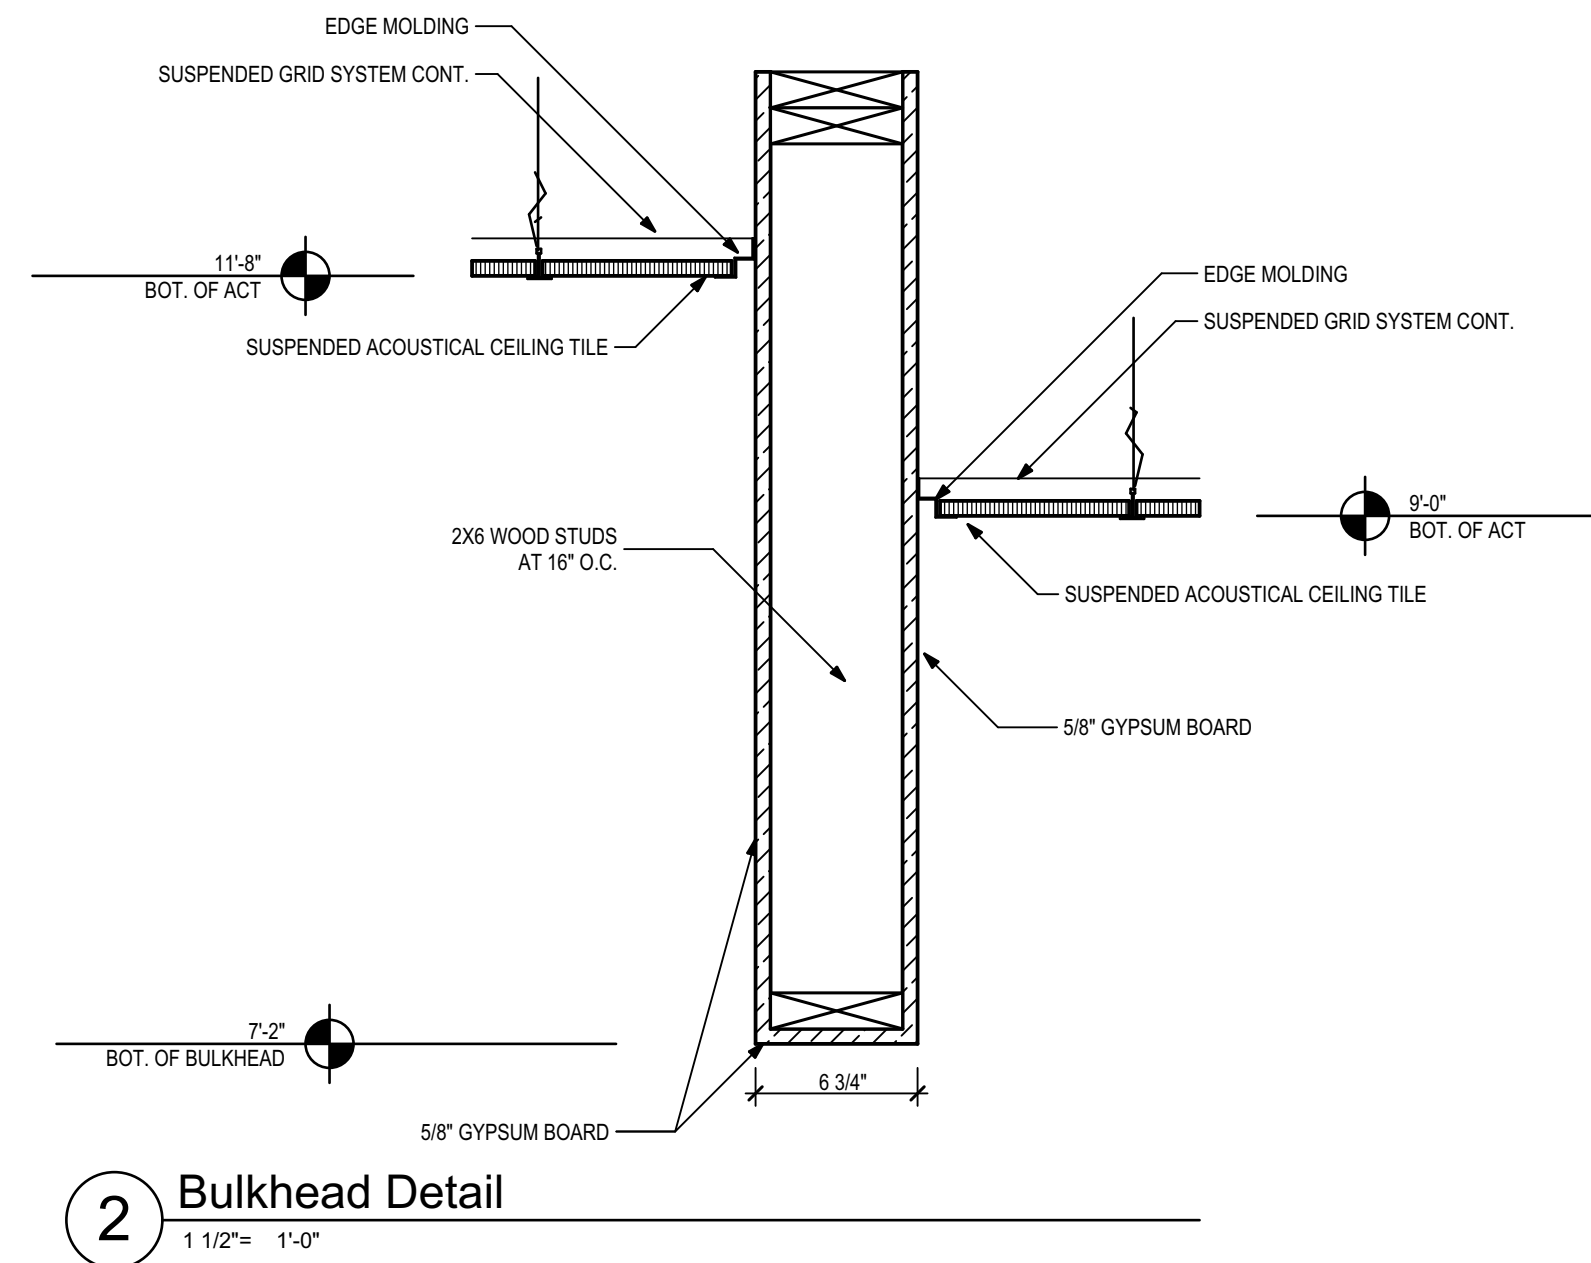

RCP Legend

- RECESSED LED DOWNLIGHT
- VANITY LIGHT
- 2 x 2 RECESSED LED
- 2 x 4 RECESSED LED
- SURFACE MOUNTED LED STRIP LIGHT
- DECORATIVE FACADE LIGHTING
- RECESSED LED DOWNLIGHT - EXTERIOR
- SURFACE MOUNTED LED CYLINDER - EXTERIOR
- ACOUSTICAL CEILING TILE (ACT) CEILING SYSTEM
- GYPSUM CEILING
- FIBER CEMENT SOFFIT
- R-30 UNFACED BATT INSULATION @ 4-0" WIDE ABOVE PARTITION

1 1st Floor Reflected Ceiling Plan
1/4" = 1'-0"

2 Bulkhead Detail
1 1/2" = 1'-0"

PHASE:	DRAWN:	REVIEWED:	DATE:	ID:	REVISION:	DRAWN:	REVIEWED:	DATE:
ADVANCED SCHEM DESIGN	E.E.	C. WHITLOCK	01/20/2023					
50% CONSTRUCTION DOCS	B.E., E.E.	C. WHITLOCK	10/09/2023					
80% CONSTRUCTION DOCS	B.E., E.E.	C. WHITLOCK	01/11/2024					
100% CONSTRUCTION DOCS	B.E., E.E.	C. WHITLOCK	02/02/2024					

City of Tallahassee
Tallahassee, Florida
1309 Alabama Street

Client:
Consultant:
Project #: 21423.4
Phase: 100% Construction Documents

ALW
Architects Lewis + Whitlock
206 West Virginia St.
Tallahassee, Florida 32301
850.942.1718
www.think3d.net

Description:
Reflected Ceiling Plan & Finish Schedule
Sheet No.: **A7.1**

THESE DRAWINGS AND RENDERINGS ARE INSTRUMENTS OF SERVICE. THE DRAWINGS AND ASSOCIATED COPIES THEREOF, INCLUDING ELECTRONIC MEDIA AND CAD FILES, ARE THE PROPERTY OF ARCHITECTS LEWIS + WHITLOCK, P.A. THEIR USE, REPRESENTATION OR REPRODUCTION FOR ANY PURPOSE EXCEPT BY WRITTEN AGREEMENT WITH THE ARCHITECT IS PROHIBITED. THIS COPYRIGHT NOTIFICATION SHALL BE TRUE AS F DIRECTLY PLACED ON EACH DRAWING EXHIBIT. CONSIDERING ON THE DOCUMENT AND SHALL NOT BE REPRODUCED FROM THESE DOCUMENTS.