

FLOOR PLAN KEYNOTES

- 1 PARTIAL HEIGHT WALL, SEE DTL 2/A81
- 3 ELECTRIC WATER COOLER WITH BOTTLE FILLER (SEE PLUMBING)
- 4 FLOOR SINK, SEE PLUMBING
- 4A 6.5. UTILITY SHELF W/ HOOKS AND MOP HOLDER
- 5 FILL UNGRAOUTED CMU CELLS WITH FOAM INSULATION
- 6 STEEL COLUMN ENCASED IN 24" DIA. CONCRETE - SEE STRUCTURAL
- 8 FOLDING PANEL PARTITION - SEE SPECIFICATIONS
- 9 LIGHTED WOODEN FLOOR DISPLAY CASE, BASIS OF DESIGN: WADDELL 893M. (COLOR TO BE SELECTED BY ARCHITECT.)
- 10 LOCKERS - SEE ENLARGED PLANS AND SPECS
- 11 NEW METAL STAIRS - SEE DETAILS ON SHEET A102
- 12 NEW CONC. STAIRS - SEE DETAILS ON SHEET A101
- 13 NEW GYP BOARD ON 1/8" MTL FURRING OVER EXISTING WALL
- 14 PROVIDE BLDG. EXPANSION JOINT COVERS BETWEEN EXISTING AND NEW CONSTRUCTION, AS APPROPRIATE FOR HORIZONTAL, VERTICAL, & CORNER CONDITIONS, BASIS OF DESIGN: INPRO 104 SERIES OR APPROVED EQUAL.
- 15 NEW HANDRAILS AT EXISTING STAIRS - SEE DETAILS ON SHEET A101
- 16 WOOD LOCKER BENCH, SEE SPECS, ENLARGED PLAN

NEW FIRST FLOOR PLAN
SCALE: 1/8" = 1'-0"

FINISH SCHEDULE

CEILING

- 1. ACOUSTIC PANEL CEILING (ACP)
- 2. EGGHELL ENAMEL PAINTED GUB
- 3. EPOXY PAINTED GUB
- 4. PAINTED EXPOSED STRUCTURE

FLOORS

- 1. LUXURY VINYL PLANK
- 2. RE-FINISHED EXISTING WOOD
- 3. CERAMIC TILE
- 3A. EXISTING CERAMIC TILE TO REMAIN
- 4. RUBBER ATHLETIC FLOORING
- 5. CARPET
- 6. SEALED CONCRETE

KEY:

SPACE NO.	CLG.	CLG. HT.	FLR.	BASE/WALL	REMARKS

BASE

- 1. VINYL BASE
- 2. VENTED RUBBER
- 3. CERAMIC TILE
- 3A. EXISTING CERAMIC TILE TO REMAIN
- 4. RESILIENT ATHLETIC BASE

WALLS

- 1. EGGHELL ENAMEL PAINTED GUB
- 2. EPOXY PAINTED GUB
- 3. EPOXY PAINTED GUB/TILE WAJNSCOT

REMARKS

- 1. PROVIDE 4" SOUND BATT'S IN STUDWALLS AND ABOVE FINISH CEILING THIS SPACE.
- 2. PROVIDE 5/8" PAINTED PLYWOOD BACKBOARD, COORDINATE WITH ELECTRICAL

GENERAL NOTES

- 1. SEE SHEET A21 FOR ENLARGED TOILET PLANS
- 2. PROVIDE CORNER GUARDS AT ALL OUTSIDE CORNERS IN GUB WALLS. SEE DETAIL 9/A22

REVISIONS

NO.	DESCRIPTION	DRAWN	CHECKED	DATE

PHASE

DESCRIPTION	DRAWN	CHECKED	DATE
SCHEMATIC DESIGN SUBMITTAL			05/31/24
DESIGN DEVELOPMENT			08/06/24
10% CONSTRUCTION DOCUMENTS			12/20/24
CONSTRUCTION DOCUMENTS (REV 3/11/25)			03/07/25

JRA ARCHITECTS
2551 BLAIRSTONE PINES DR.
TALLAHASSEE, FL 32301
PHONE: (850) 878-1831
Commission Number: 24849


CONSULTANTS:

PROJECT:
HOWARD HALL RENOVATIONS
FLORIDA A&M UNIVERSITY
TALLAHASSEE, FLORIDA

SHEET TITLE:
NEW FIRST FLOOR PLAN

SHEET NUMBER:
A1.1

REMOVE SOIL ALONG THIS WALL AS REQ'D TO CLEAN WALL TO 24" BELOW FIN GRADE. APPLY 1/2" W/8' X 12' MEL-ROL LHM WATERPROOFING MEMBRANE FROM 2" ABOVE FIN GRADE TO APPROX 24" BELOW GRADE. REPLACE SOIL AND SOD DISTURBED AREA.

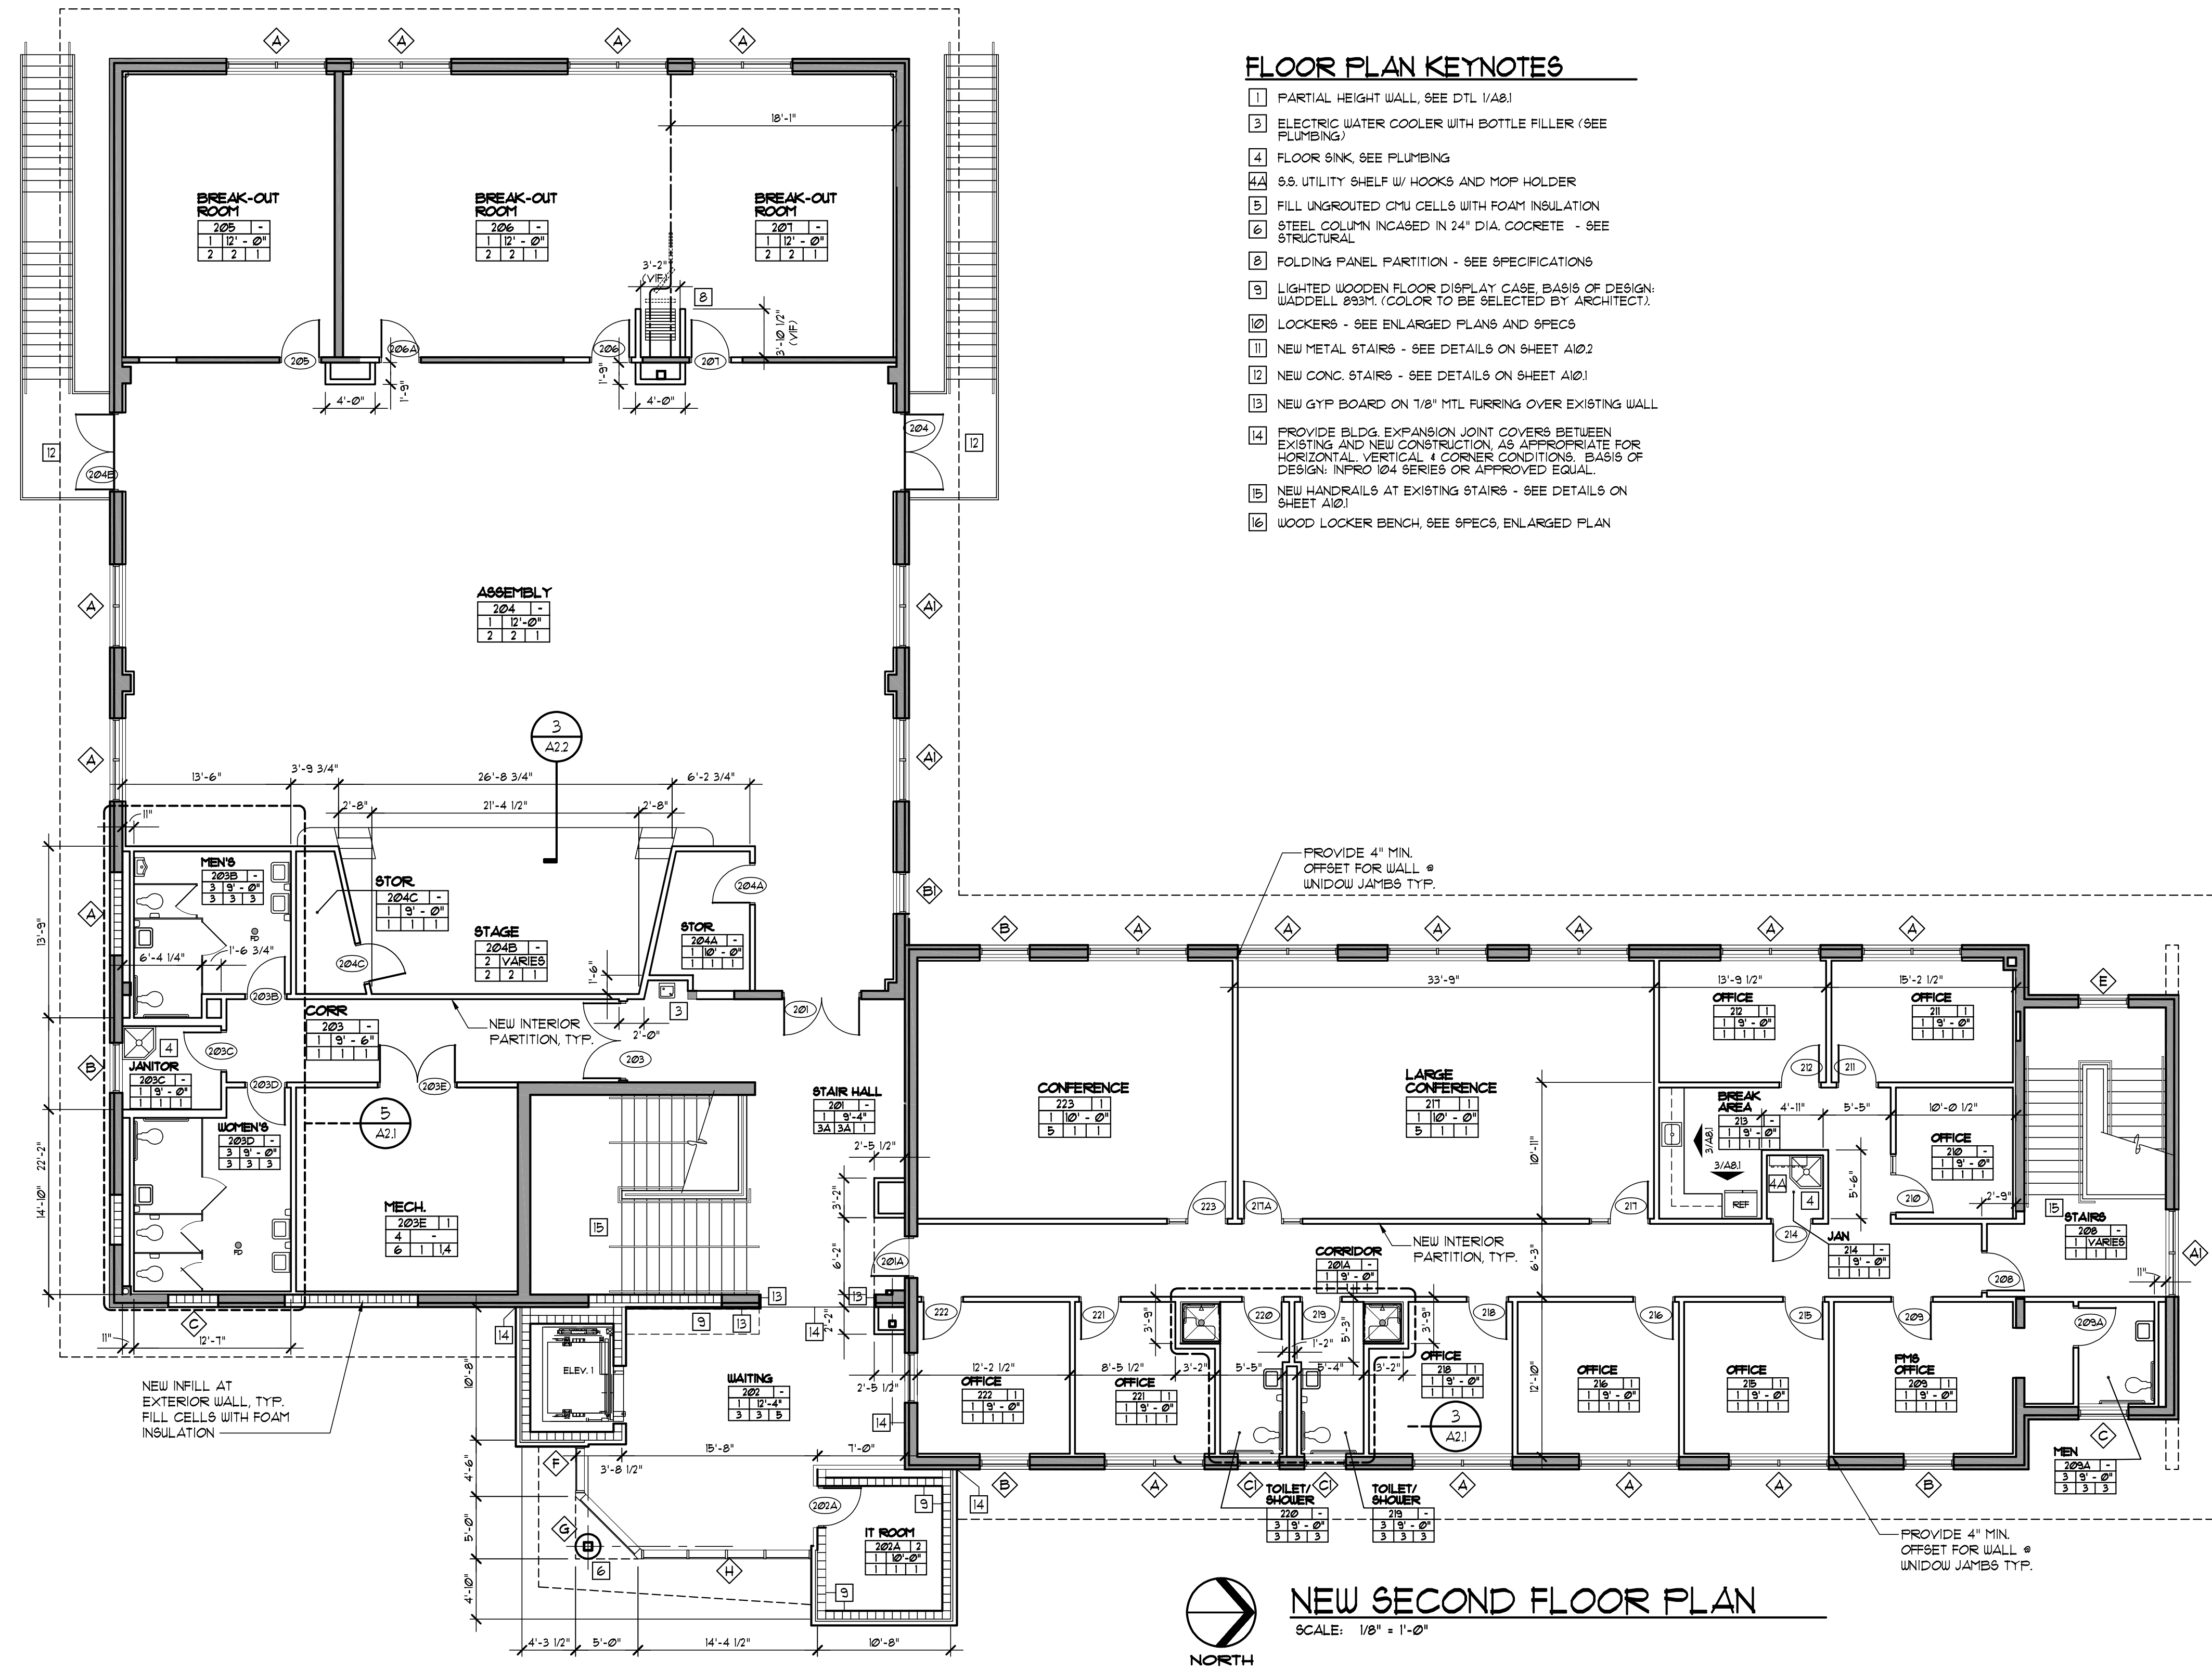

FLOOR PLAN KEYNOTES

- 1 PARTIAL HEIGHT WALL, SEE DTL 1/A81
- 2 ELECTRIC WATER COOLER WITH BOTTLE FILLER (SEE PLUMBING)
- 3 FLOOR SINK, SEE PLUMBING
- 4 S.S. UTILITY SHELF W/ HOOKS AND MOP HOLDER
- 5 FILL UNGROUTED CMU CELLS WITH FOAM INSULATION
- 6 STEEL COLUMN INCASED IN 24" DIA. CONCRETE - SEE STRUCTURAL
- 8 FOLDING PANEL PARTITION - SEE SPECIFICATIONS
- 9 LIGHTED WOODEN FLOOR DISPLAY CASE, BASIS OF DESIGN: WADDELL #93M. (COLOR TO BE SELECTED BY ARCHITECT)
- 10 LOCKERS - SEE ENLARGED PLANS AND SPECS
- 11 NEW METAL STAIRS - SEE DETAILS ON SHEET A102
- 12 NEW CONC. STAIRS - SEE DETAILS ON SHEET A101
- 13 NEW GYP BOARD ON 1/8" MTL FURRING OVER EXISTING WALL
- 14 PROVIDE BLDG EXPANSION JOINT COVERS BETWEEN EXISTING AND NEW CONSTRUCTION, AS APPROPRIATE FOR HORIZONTAL, VERTICAL 4 CORNER CONDITIONS, BASIS OF DESIGN: INFRO 104 SERIES OR APPROVED EQUAL
- 15 NEW HANDRAILS AT EXISTING STAIRS - SEE DETAILS ON SHEET A101
- 16 WOOD LOCKER BENCH, SEE SPECS, ENLARGED PLAN



NEW SECOND FLOOR PLAN
SCALE: 1/8" = 1'-0"

FINISH SCHEDULE

CEILING

- 1. ACOUSTIC PANEL CEILING (ACP)
- 2. EGGHELL ENAMEL PAINTED GUB
- 3. EPOXY PAINTED GUB
- 4. PAINTED EXPOSED STRUCTURE

FLOORS

- 1. LUXURY VINYL PLANK
- 2. RE-FINISHED EXISTING WOOD
- 3. CERAMIC TILE
- 3A. EXISTING CERAMIC TILE TO REMAIN
- 4. RUBBER ATHLETIC FLOORING
- 5. CARPET
- 6. SEALED CONCRETE

KEY:

SPACE NO.	CLG	CLG HT	REMARKS
CLG	CLG HT	FLR	BASE/WALL

BASE

- 1. VINYL BASE
- 2. VENTED RUBBER
- 3. CERAMIC TILE
- 3A. EXISTING CERAMIC TILE TO REMAIN
- 4. RESILIENT ATHLETIC BASE

WALLS

- 1. EGGHELL ENAMEL PAINTED GUB
- 2. EPOXY PAINTED GUB
- 3. EPOXY PAINTED GUB/TILE WAINSCOT

REMARKS

- 1. PROVIDE 4" SOUND BATT'S IN STUDWALLS AND ABOVE FINISH CEILING THIS SPACE.
- 2. PROVIDE 5/8" PAINTED PLYWOOD BACKBOARD, COORDINATE WITH ELECTRICAL

GENERAL NOTES

- 1. SEE SHEET A21 FOR ENLARGED TOILET PLANS
- 2. PROVIDE CORNER GUARDS AT ALL OUTSIDE CORNERS IN GUB WALLS. SEE DETAIL 9/A22

REVISIONS

NO.	DESCRIPTION	DRAWN	CHECKED	DATE

PHASE

	DRAWN	CHECKED	DATE
SCHEMATIC DESIGN SUBMITTAL			05/31/24
DESIGN DEVELOPMENT			08/06/24
10% CONSTRUCTION DOCUMENTS			12/20/24
CONSTRUCTION DOCUMENTS (REV 3/11/25)			03/07/25

JRA ARCHITECTS
2551 BLAIRSTONE PINES DR.
TALLAHASSEE, FL 32301
PHONE: (850) 878-1831
Commission Number: 24849

CONSULTANTS:

PROJECT:
HOWARD HALL RENOVATIONS
FLORIDA A&M UNIVERSITY
TALLAHASSEE, FLORIDA

SHEET TITLE:
NEW SECOND FLOOR PLAN

SHEET NUMBER:
A12



CEILING PLAN KEYNOTES

- 1 GUB BULKHEAD, SEE DETAIL
- 2 SLOPED GUB COVE BULKHEAD, SEE DETAIL
- 3 EXISTING CEILING TO REMAIN, PATCH ANY EXISTING OR NEW DAMAGE DUE TO CONSTRUCTION, AND PAINT.
- 4 PAINT ALL EXISTING SOFFITS AND BUILDING STUCCO EYEBROWS. SCRAPE, CLEAN, & PREPARE SURFACE AS NEEDED TO RECEIVE PAINT.

SYMBOL LEGEND

- 2'x4' LED FIXTURE
- 2'x2' LED FIXTURE
- 2'x4' LED FIXTURE - EMERGENCY
- 2'x2' LED FIXTURE - EMERGENCY
- 6'x4' WALL MOUNTED LED FIXTURE
- RECESSED LIGHT FIXTURE
- WALL MOUNTED LIGHT FIXTURE
- WALL MOUNTED EMERGENCY LIGHT
- CEILING MOUNTED EMERGENCY LIGHT FIXTURE
- EXIT LIGHT FIXTURE
- SUPPLY AIR DUCT (SIZE VARIES)
- RETURN OR OUTSIDE AIR DUCT (SIZE VARIES)
- EXHAUST AIR DUCT (SIZE VARIES)
- SUSPENDED 2'x2' ACOUSTIC CEILING TILE SYSTEM
- SUSPENDED GYPSUM BOARD CEILING, BULKHEADS & SOFFITS. (SEE FIN. SCHEDULE PLANS & SPECS FOR GUB TYPE AND OTHER REQUIREMENTS.)
- PAINTED EXPOSED STRUCTURE (UNLESS NOTED OTHERWISE)
- METAL SOFFIT

NOTES:

- 1. NOT ALL ITEMS MAY BE REQUIRED - SEE PLANS
- 2. SEE MECHANICAL, PLUMBING, ELECTRICAL, AND FIRE-PROTECTION SHEETS FOR ADDITIONAL CEILING MTD. SYSTEMS DEVICES AND INFORMATION.
- 3. PRIOR TO ROUGH-IN, COORDINATE WITH ARCHITECT/ENGINEER WHERE FIXTURE OR DEVICE LOCATION IS IN CONFLICT WITH ARCHITECTURAL FEATURES ETC.
- 4. AT PAINTED EXPOSED STRUCTURE CEILINGS, INSTALL ALL DUCTWORK, EQUIPMENT, ETC. AS HIGH AS POSSIBLE.

GENERAL NOTES

- 1. SEE SHEET A21 FOR ENLARGED TOILET PLANS
- 2. PROVIDE CORNER GUARDS AT ALL OUTSIDE CORNERS IN GUB WALLS. SEE DETAIL 9/A22

REVISIONS

NO.	DESCRIPTION	DRAWN	CHECKED	DATE

PHASE

PHASE	DRAWN	CHECKED	DATE
SCHEMATIC DESIGN SUBMITTAL			05/31/24
DESIGN DEVELOPMENT			08/06/24
10% CONSTRUCTION DOCUMENTS			12/20/24
CONSTRUCTION DOCUMENTS (REV 3/11/25)			03/07/25

JRA ARCHITECTS 2551 BLAIRSTONE PINES DR.
TALLAHASSEE, FL 32301
PHONE: (850) 878-1891
Commission Number: 24849

CONSULTANTS:

PROJECT:
HOWARD HALL
RENOVATIONS
FLORIDA A&M UNIVERSITY
TALLAHASSEE, FLORIDA

SHEET TITLE:
NEW FIRST FLOOR
REFLECTED CEILING PLAN

SHEET NUMBER:
A3.1



NEW FIRST FLOOR REFLECTED CEILING PLAN

SCALE: 1/8" = 1'-0"



CEILING PLAN KEYNOTES

- 1 GUB BULKHEAD, SEE DETAIL
- 2 EXISTING CEILING TO REMAIN, PATCH ANY EXISTING OR NEW DAMAGE DUE TO CONSTRUCTION, AND PAINT.
- 3 PAINT ALL EXISTING SOFFITS AND BUILDING STUCCO EYEBROWS. SCRAPE, CLEAN, & PREPARE SURFACE AS NEEDED TO RECEIVE PAINT.

SYMBOL LEGEND

- 2'x4' LED FIXTURE
- 2'x2' LED FIXTURE
- 2'x4' LED FIXTURE - EMERGENCY
- 2'x2' LED FIXTURE - EMERGENCY
- 6'x4' WALL MOUNTED LED FIXTURE
- RECESSED LIGHT FIXTURE
- WALL MOUNTED LIGHT FIXTURE
- WALL MOUNTED EMERGENCY LIGHT
- CEILING MOUNTED EMERGENCY LIGHT FIXTURE
- EXIT LIGHT FIXTURE
- SUPPLY AIR DUCT (SIZE VARIES)
- RETURN OR OUTSIDE AIR DUCT (SIZE VARIES)
- EXHAUST AIR DUCT (SIZE VARIES)
- SUSPENDED 2'x2' ACOUSTIC CEILING TILE SYSTEM
- SUSPENDED GYPSUM BOARD CEILING, BULKHEADS & SOFFITS. (SEE FIN. SCHEDULE PLANS & SPECS FOR GUB TYPE AND OTHER REQUIREMENTS.)
- PAINTED EXPOSED STRUCTURE (UNLESS NOTED OTHERWISE)
- METAL SOFFIT

NOTES:

1. NOT ALL ITEMS MAY BE REQUIRED - SEE PLANS
2. SEE MECHANICAL, PLUMBING, ELECTRICAL, AND FIRE-PROTECTION SHEETS FOR ADDITIONAL CEILING MTD. SYSTEMS DEVICES AND INFORMATION.
3. PRIOR TO ROUGH-IN, COORDINATE WITH ARCHITECT/ENGINEER WHERE FIXTURE OR DEVICE LOCATION IS IN CONFLICT WITH ARCHITECTURAL FEATURES, ETC.
4. AT PAINTED EXPOSED STRUCTURE CEILINGS, INSTALL ALL DUCTWORK, EQUIPMENT, ETC. AS HIGH AS POSSIBLE.

REVISIONS

NO.	DESCRIPTION	DRAWN	CHECKED	DATE

PHASE

	DRAWN	CHECKED	DATE
SCHEMATIC DESIGN SUBMITTAL			05/31/24
DESIGN DEVELOPMENT			08/06/24
10% CONSTRUCTION DOCUMENTS			12/20/24
CONSTRUCTION DOCUMENTS (REV 3/11/25)			03/07/25

JRA ARCHITECTS
 2551 BLAIRSTONE PINES DR
 TALLAHASSEE, FL 32301
 PHONE: (850) 878-1831
 Commission Number: 24849


CONSULTANTS:
 PROJECT:
 HOWARD HALL
 RENOVATIONS
 FLORIDA A&M UNIVERSITY
 TALLAHASSEE, FLORIDA

SHEET TITLE:
 NEW SECOND FLOOR
 REFLECTED CEILING PLAN


SHEET NUMBER:
 A3.2




NEW SECOND FLOOR REFLECTED CEILING PLAN
 SCALE: 1/8" = 1'-0"

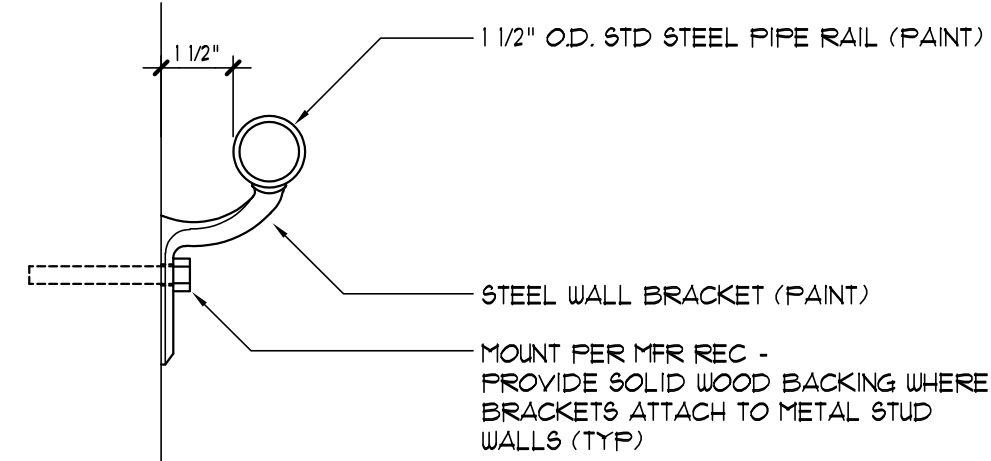


9 WALL MOUNTED BRACKET
SCALE: 3" = 1'-0"

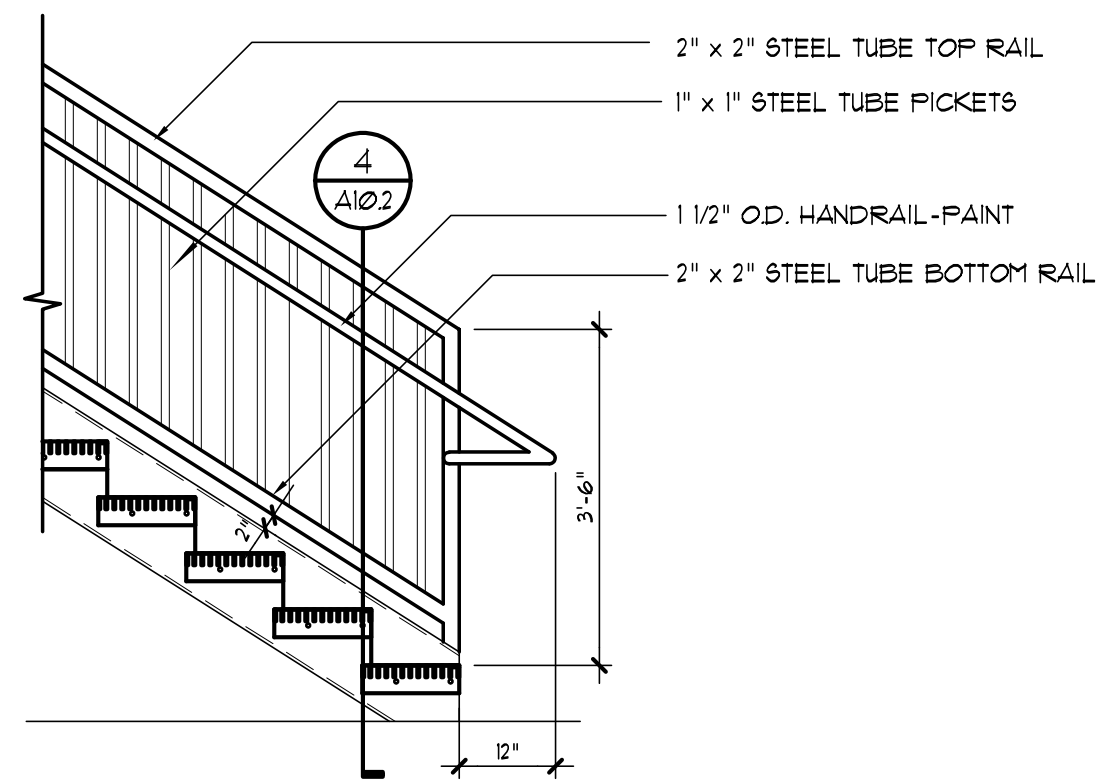


6 TYP - STAIR/GUARDRAIL
SCALE: 1/2" = 1'-0"

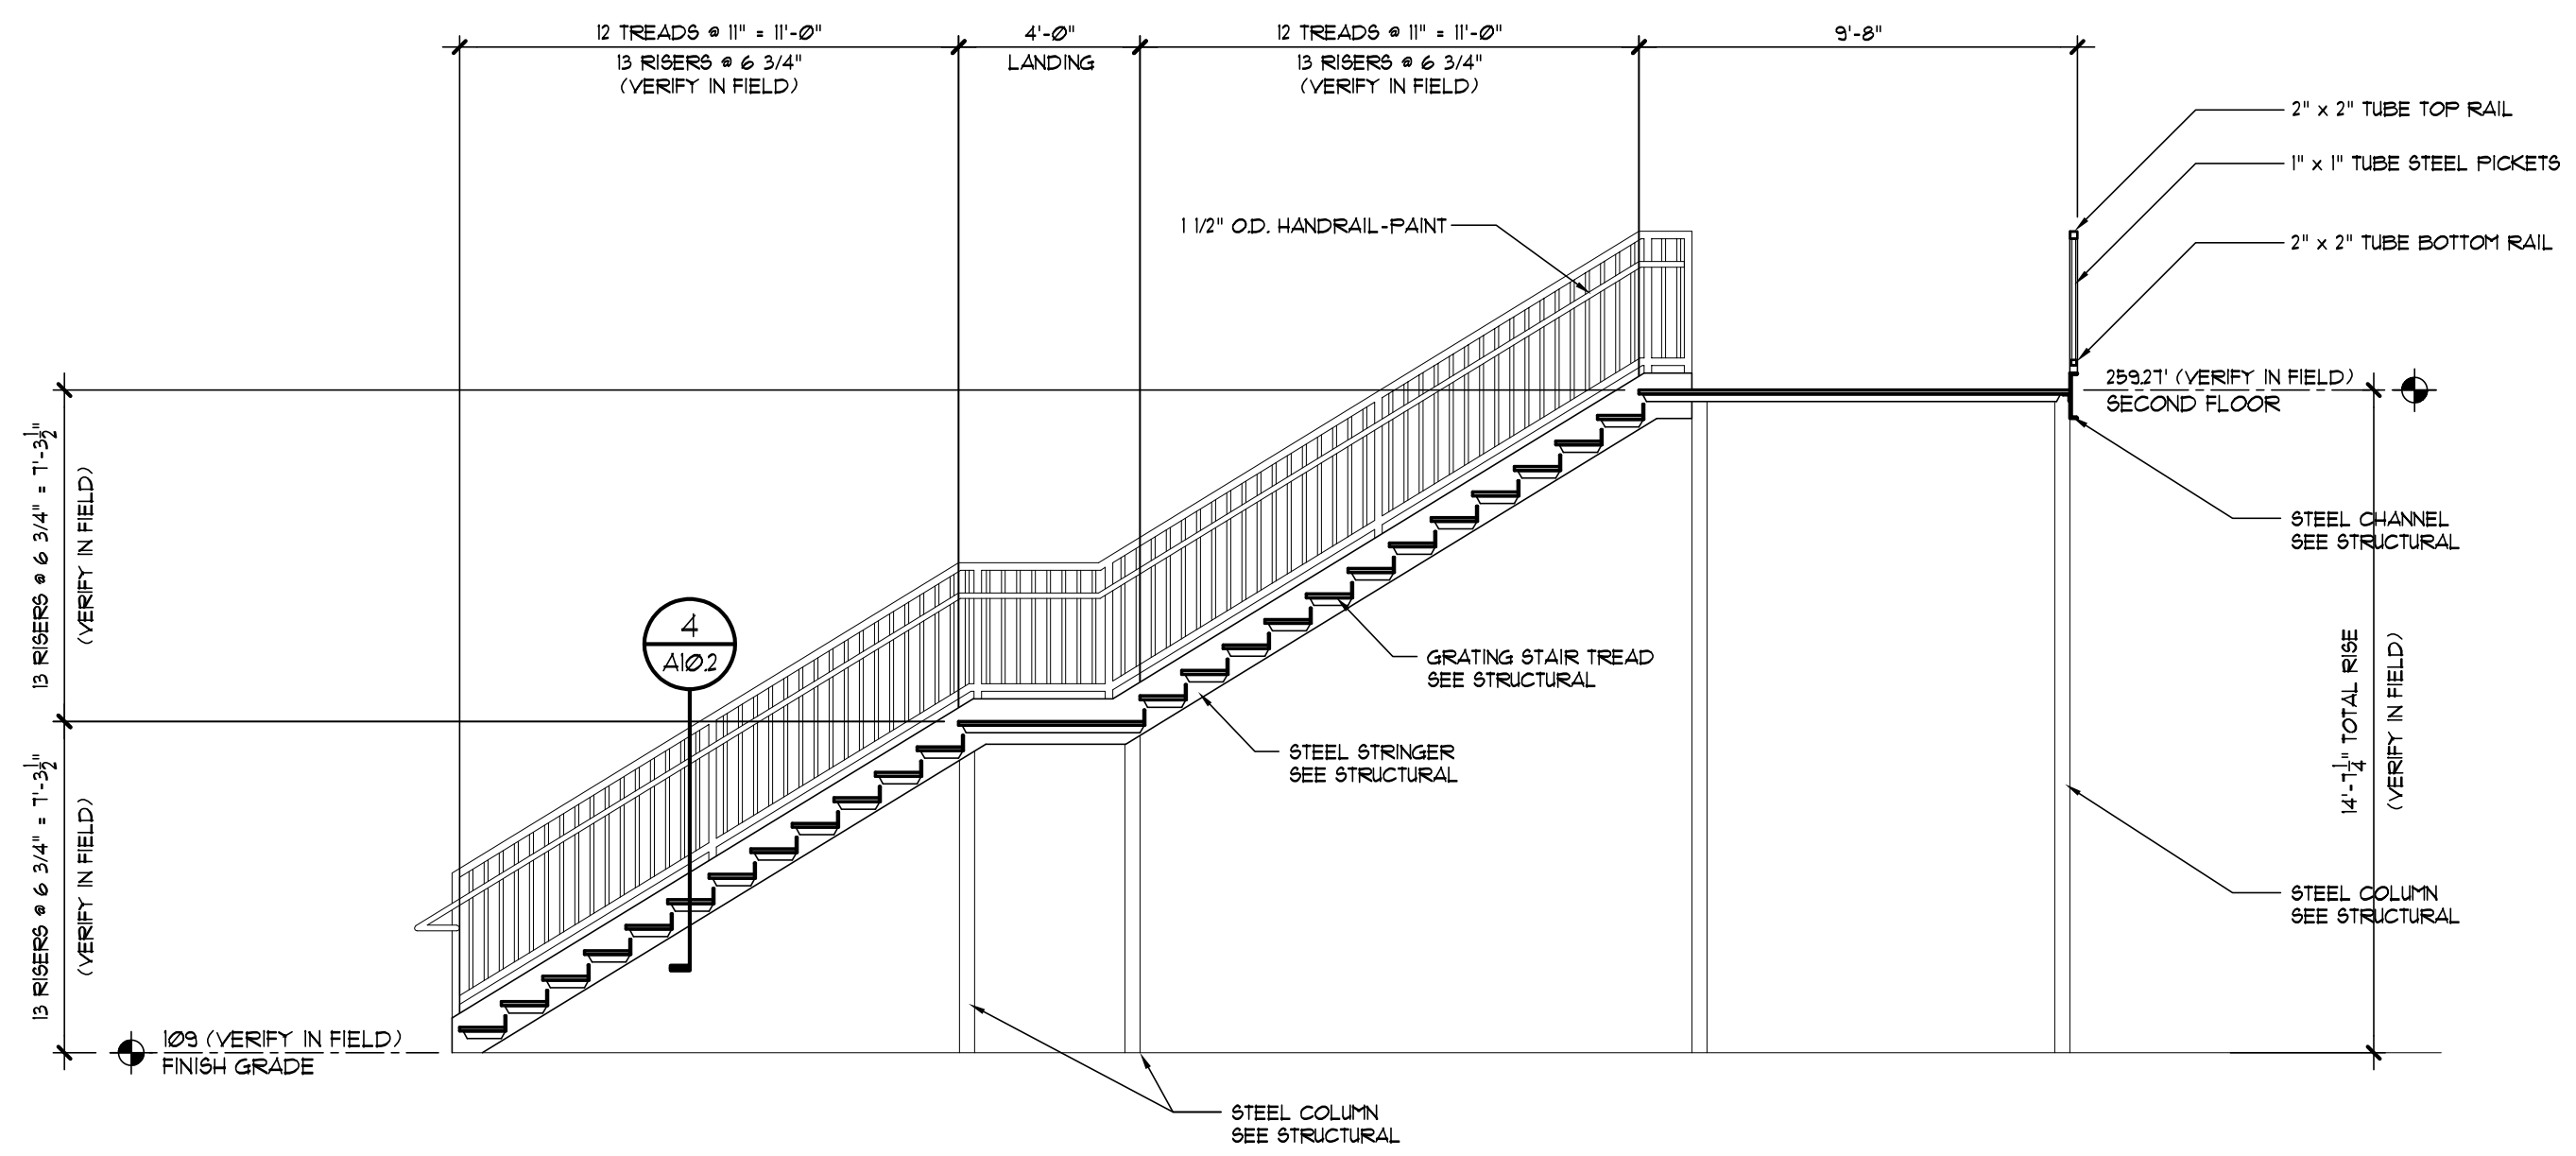


3 EXTERIOR STAIR SECTION
SCALE: 1/4" = 1'-0"

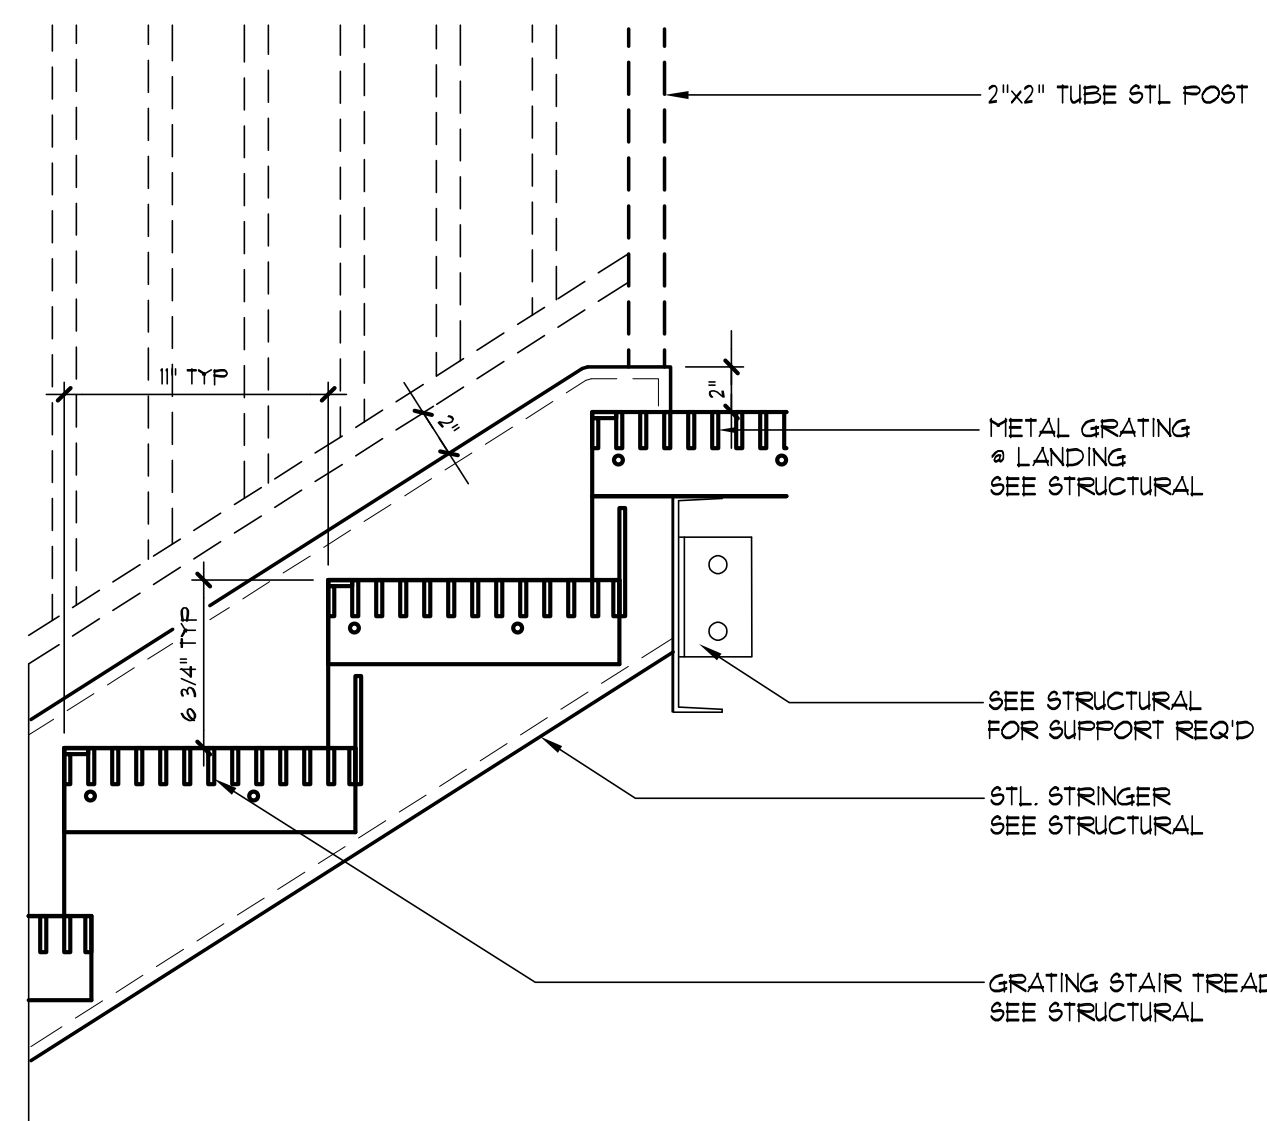


8 STRINGER / LANDING DTL
SCALE: 1 1/2" = 1'-0"

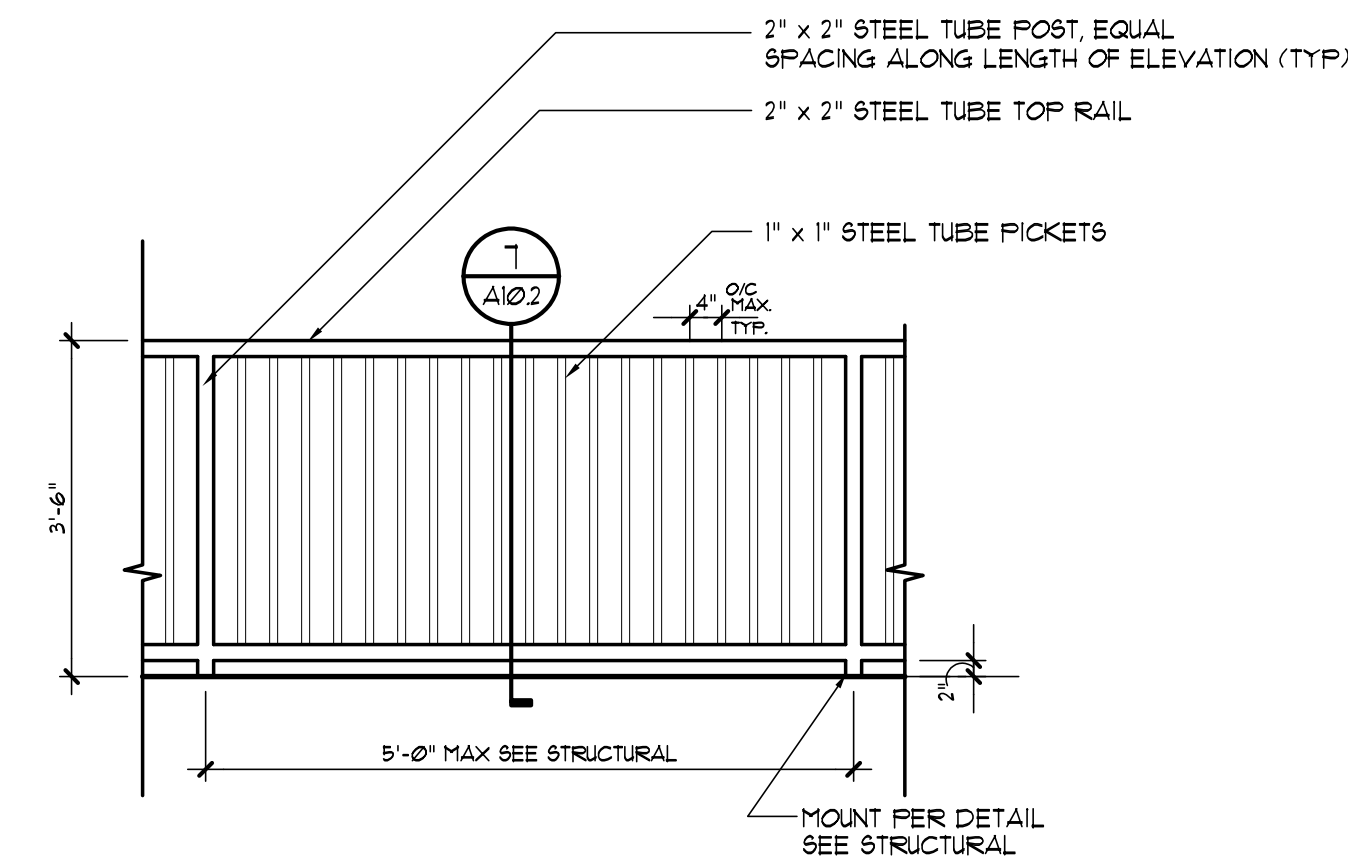


5 TYP - GUARDRAIL
SCALE: 1/2" = 1'-0"

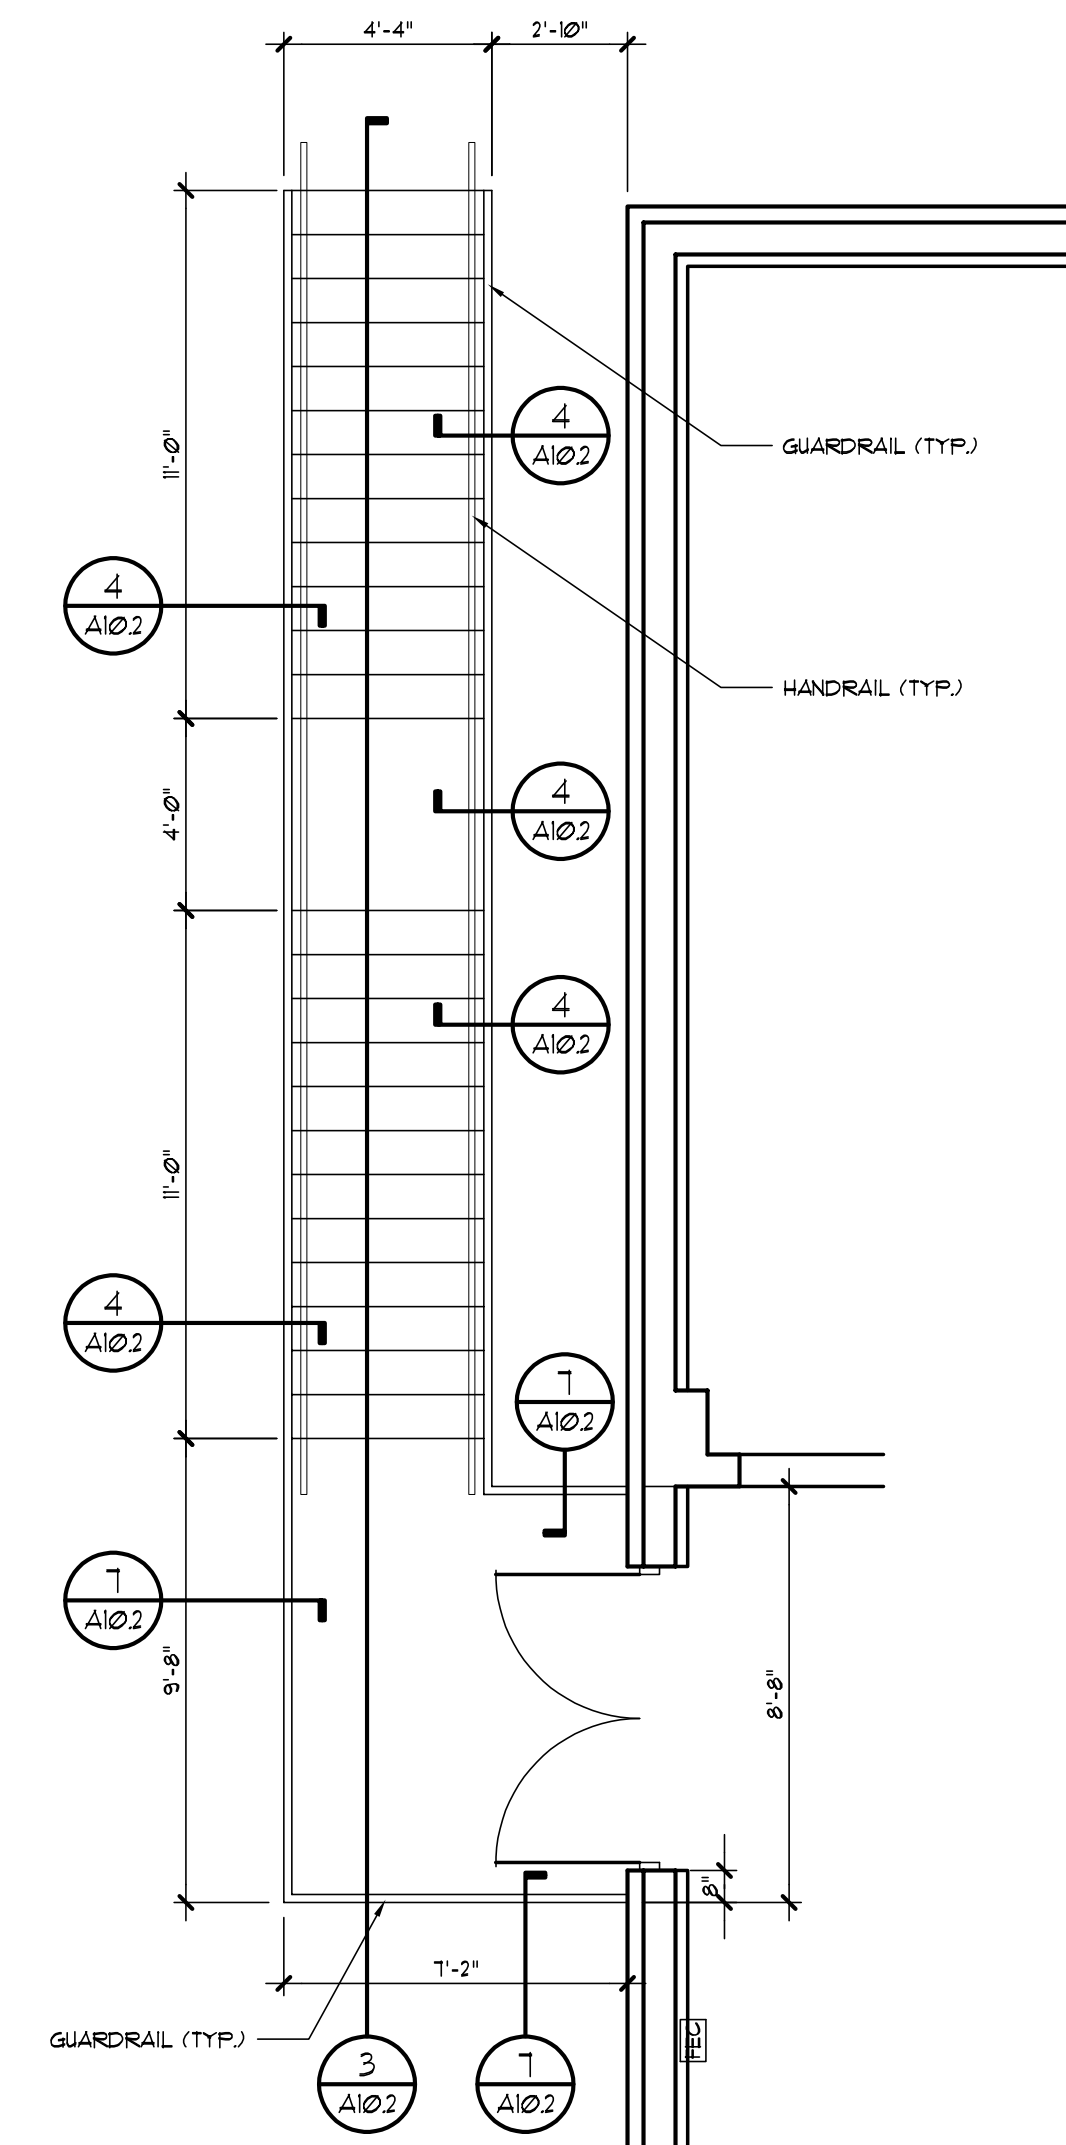


2 NORTH EXTERIOR STAIR PLAN
SCALE: 1/4" = 1'-0"

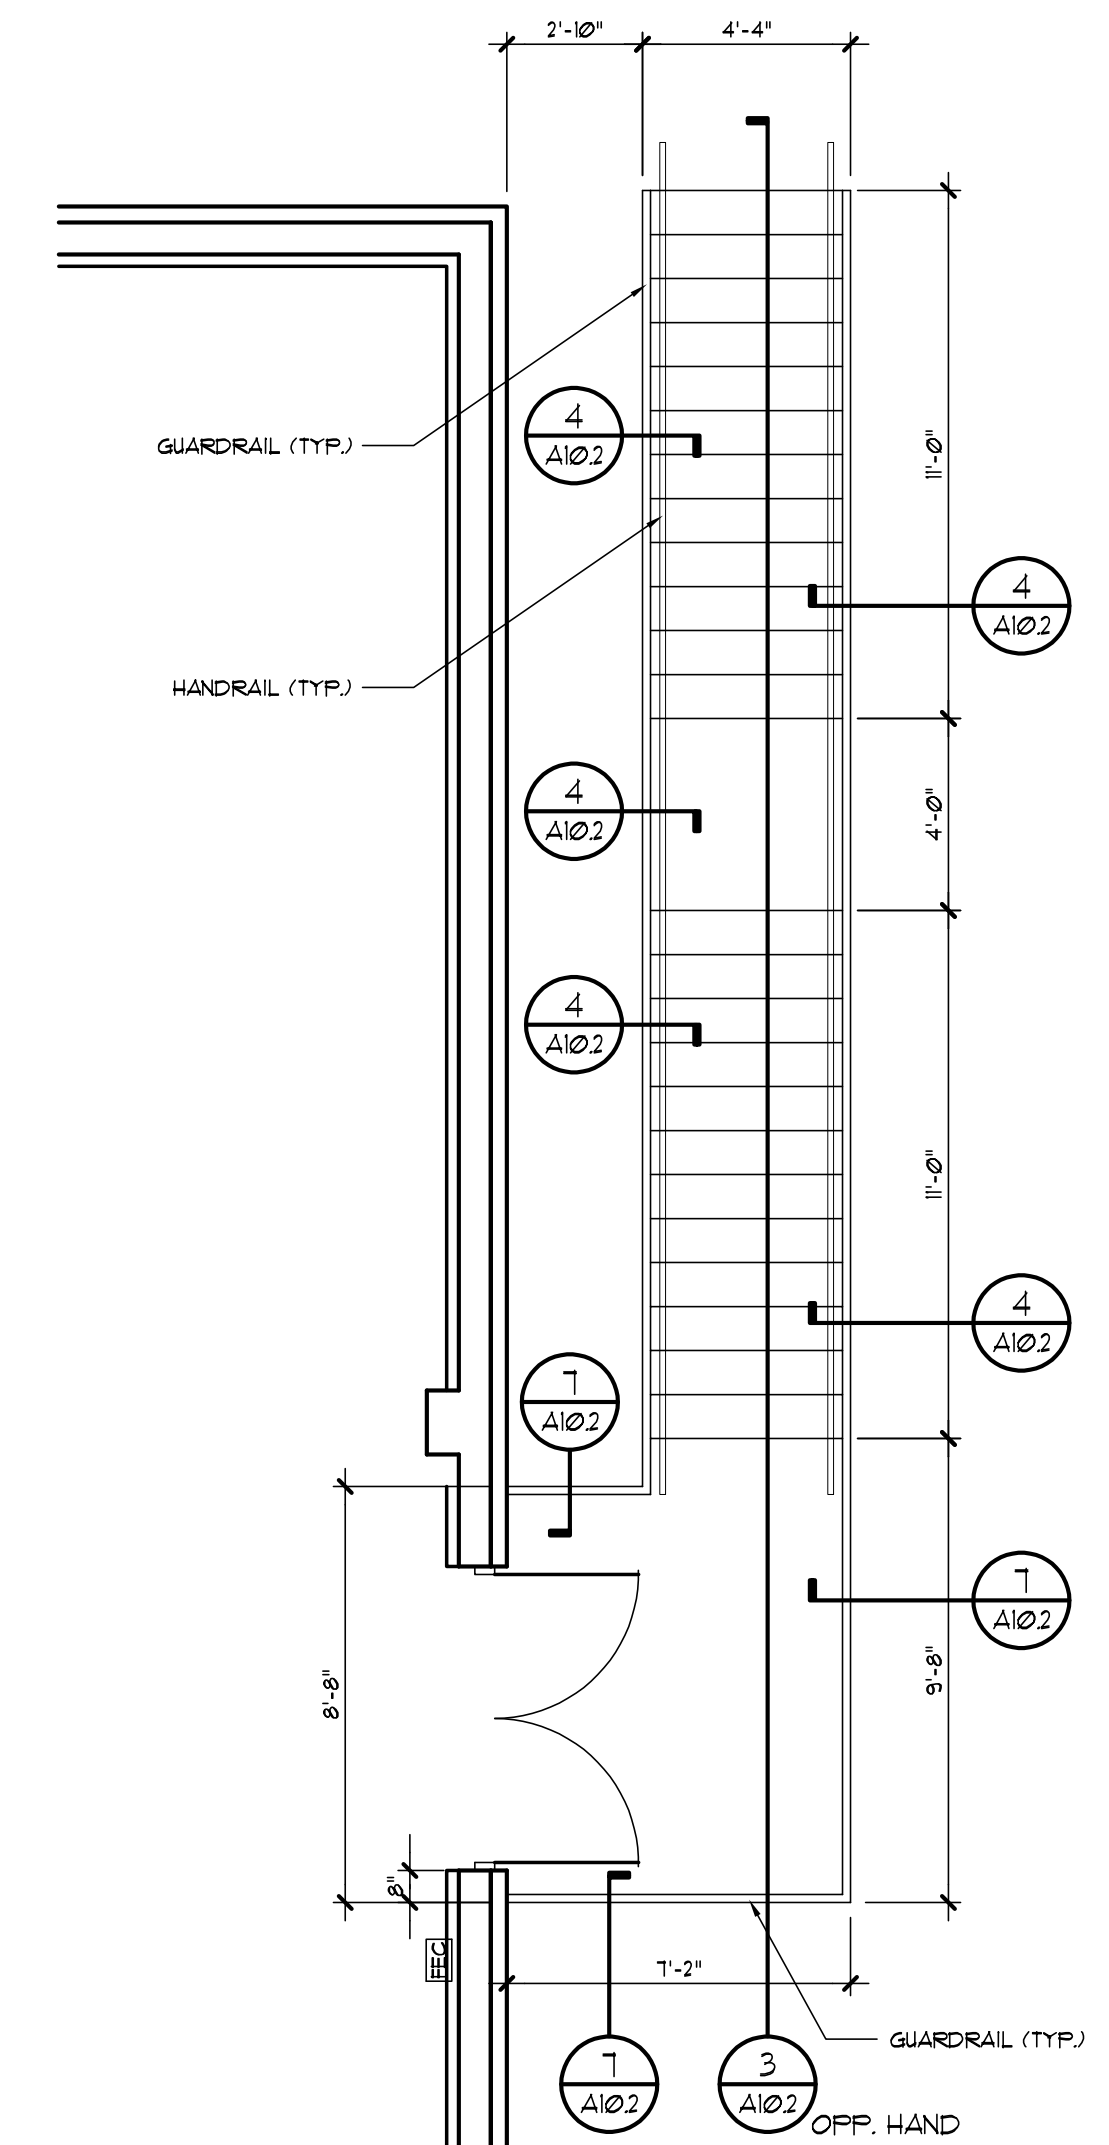

1 SOUTH EXTERIOR STAIR PLAN
SCALE: 1/4" = 1'-0"

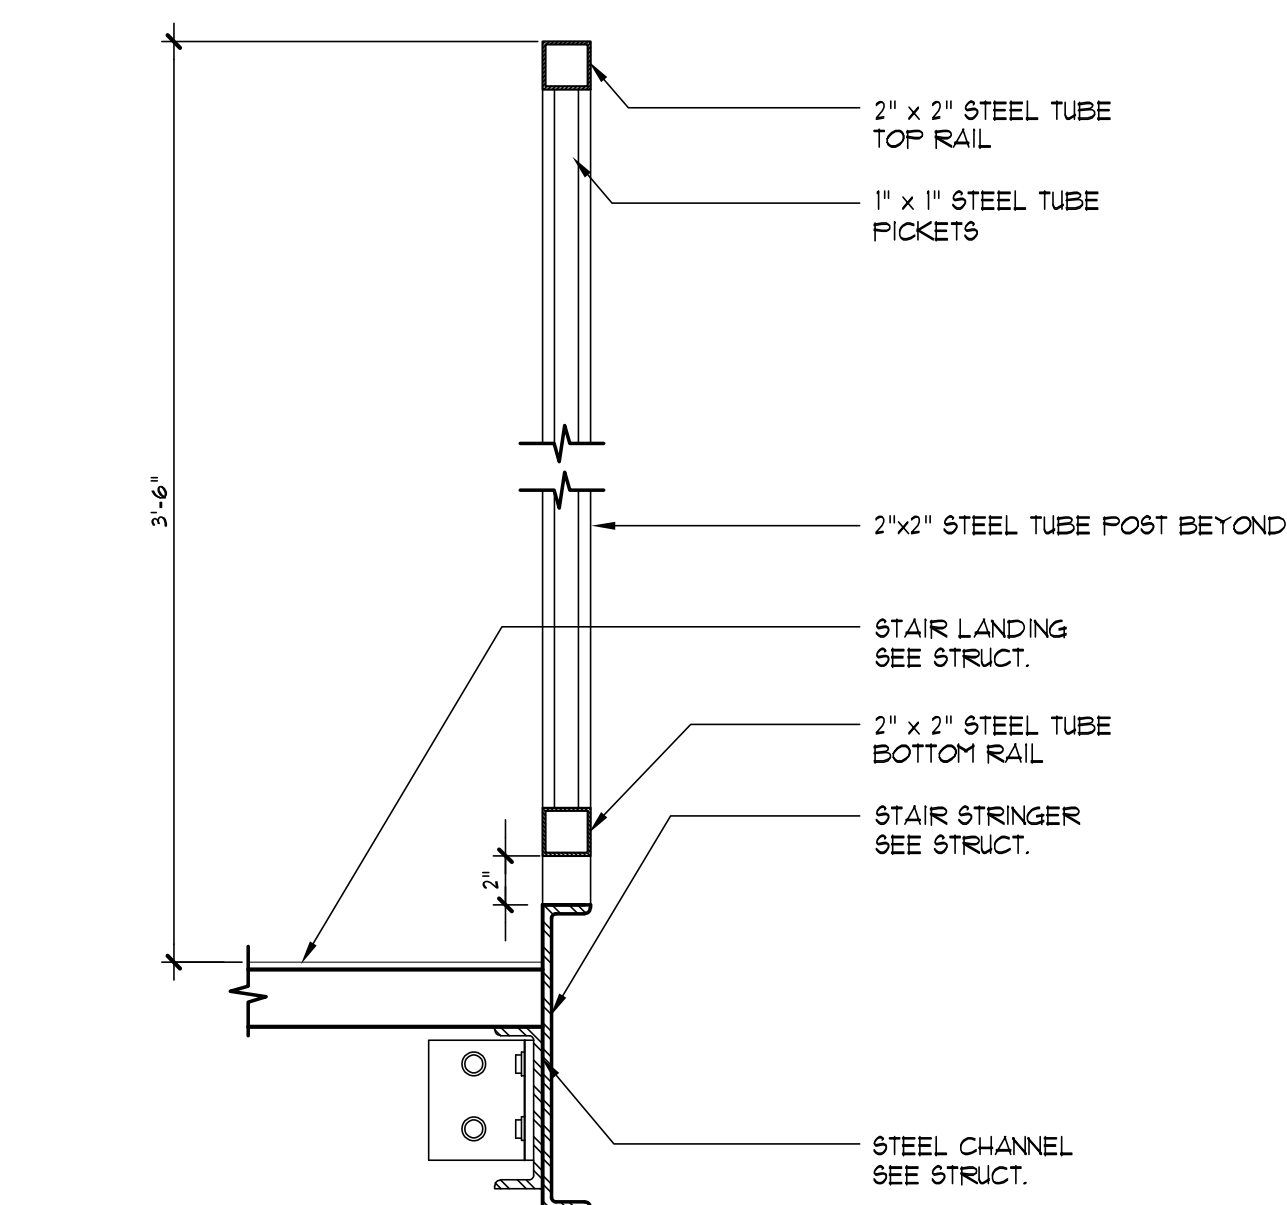

7 TYP. GUARD RAIL DTL
SCALE: 1 1/2" = 1'-0"

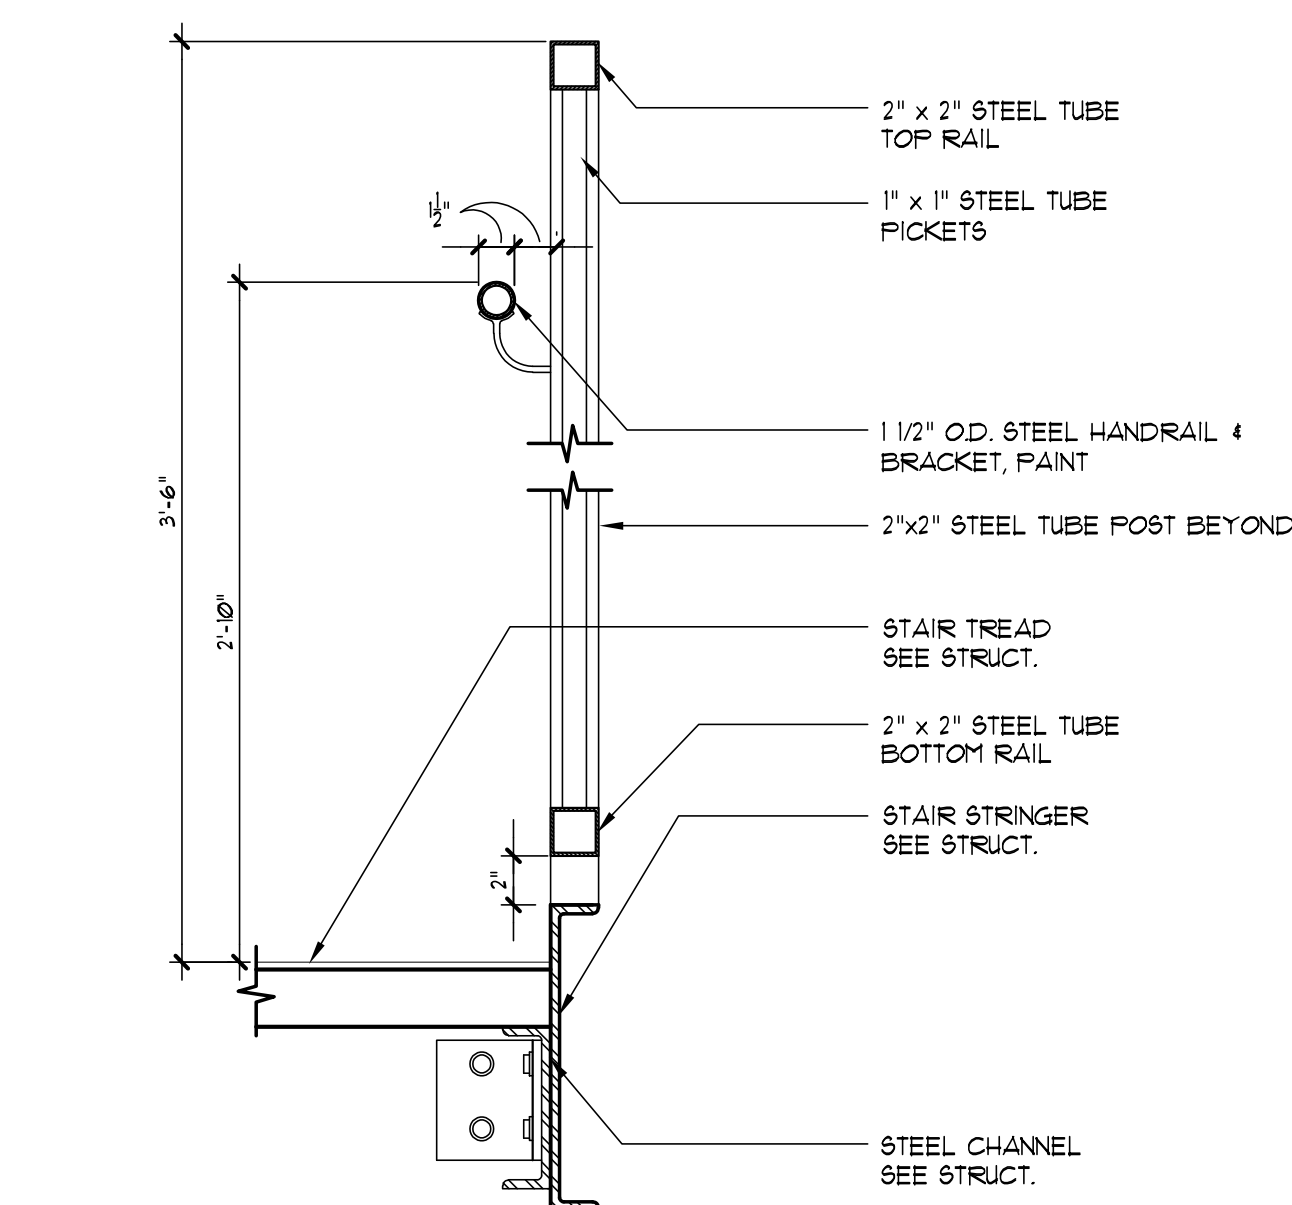

4 TYP. STAIR RAILING DTL
SCALE: 1 1/2" = 1'-0"

THIS SHEET IS FOR GENERAL STAIR DIMENSIONS AND HANDRAIL REQUIREMENTS. SEE STRUCTURAL FOR STRUCTURAL DESIGN REQUIREMENTS AND INFORMATION.

REVISIONS				
NO.	DESCRIPTION	DRAWN	CHECKED	DATE
PHASE				
NO.	DESCRIPTION	DRAWN	CHECKED	DATE
	SCHEMATIC DESIGN SUBMITTAL			05/31/24
	DESIGN DEVELOPMENT			08/06/24
	10% CONSTRUCTION DOCUMENTS			12/20/24
	CONSTRUCTION DOCUMENTS (REV 3/11/25)			03/07/25

JRA ARCHITECTS
2551 BLAIRSTONE PINES DR.
TALLAHASSEE, FL 32301
PHONE: (850) 878-1831
Commission Number: 24849

CONSULTANTS:

PROJECT:
HOWARD HALL RENOVATIONS
FLORIDA A&M UNIVERSITY
TALLAHASSEE, FLORIDA

SHEET TITLE:
EXTERIOR STAIR PLANS AND DETAILS

SHEET NUMBER:
A102