



**CITY OF CALLAWAY
BEACON POINT PLAZA REHABILITATION-
NORTH OUTPARCEL
BID NO.: CM2024-22**

ADDENDUM #6

Date Issued: December 12, 2024

This addendum is being released to add page A3.2 of the plan set that was missing.

See attached

Ashley Robyck


Ashley Robyck, City Clerk

This Addendum must be acknowledged and included with the bid packet submission.


Signature

Company Name


Date

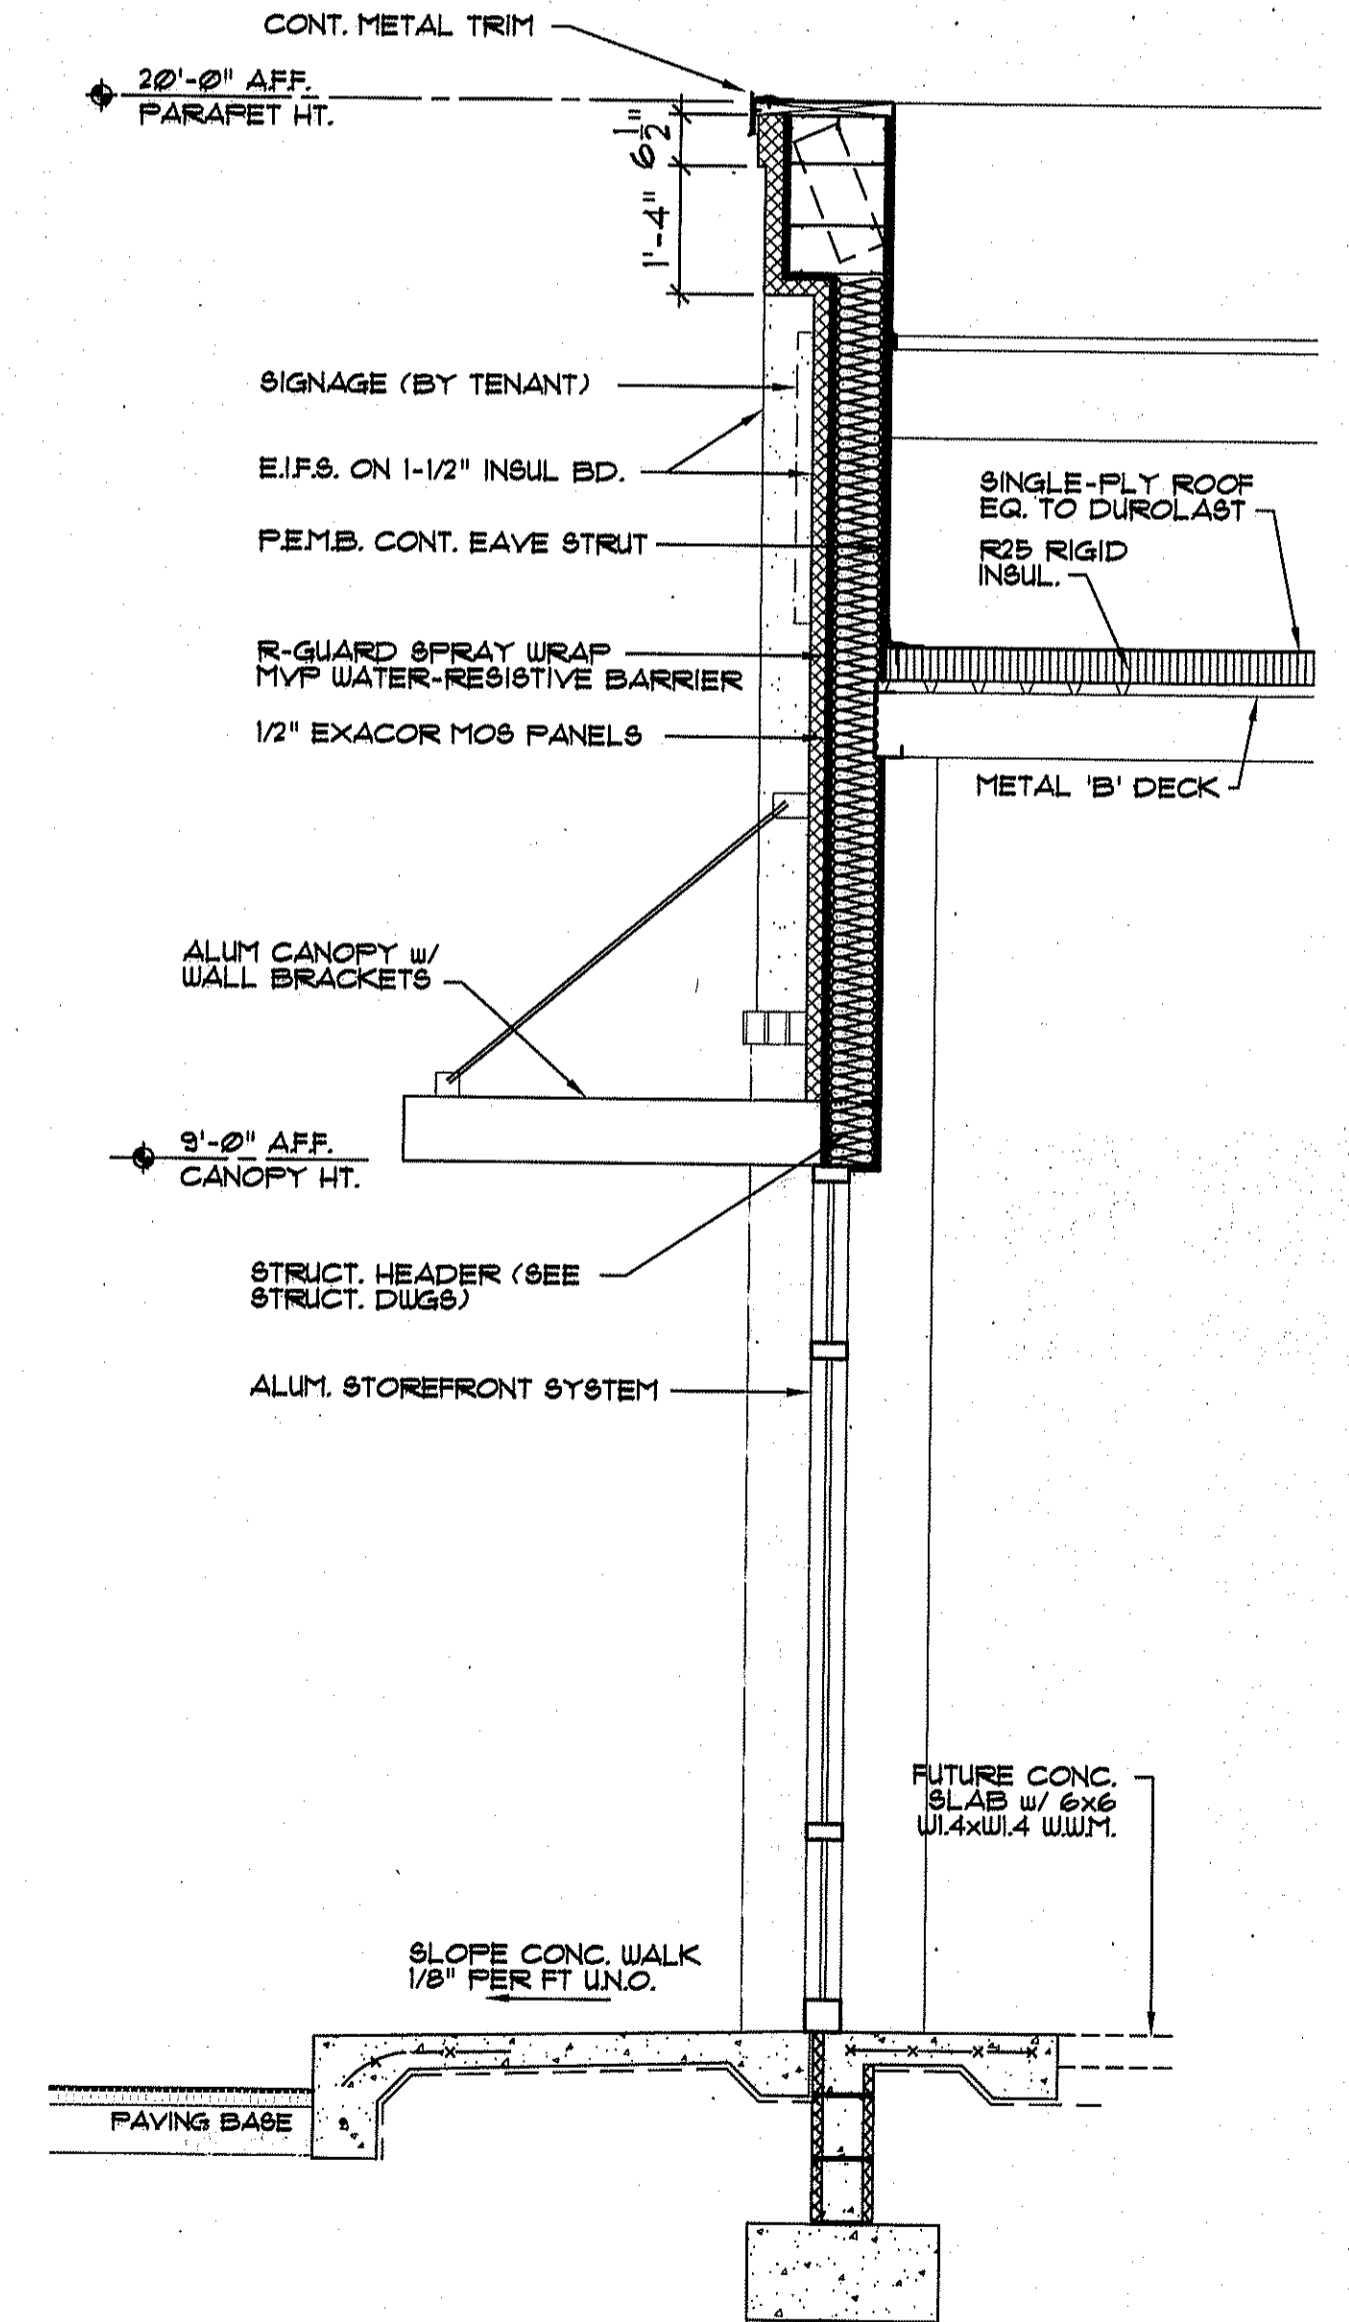


5 SECTION - SIDE-WALL THRU
A3.2 SCALE: 1/2" = 1'-0" STOREFRONT

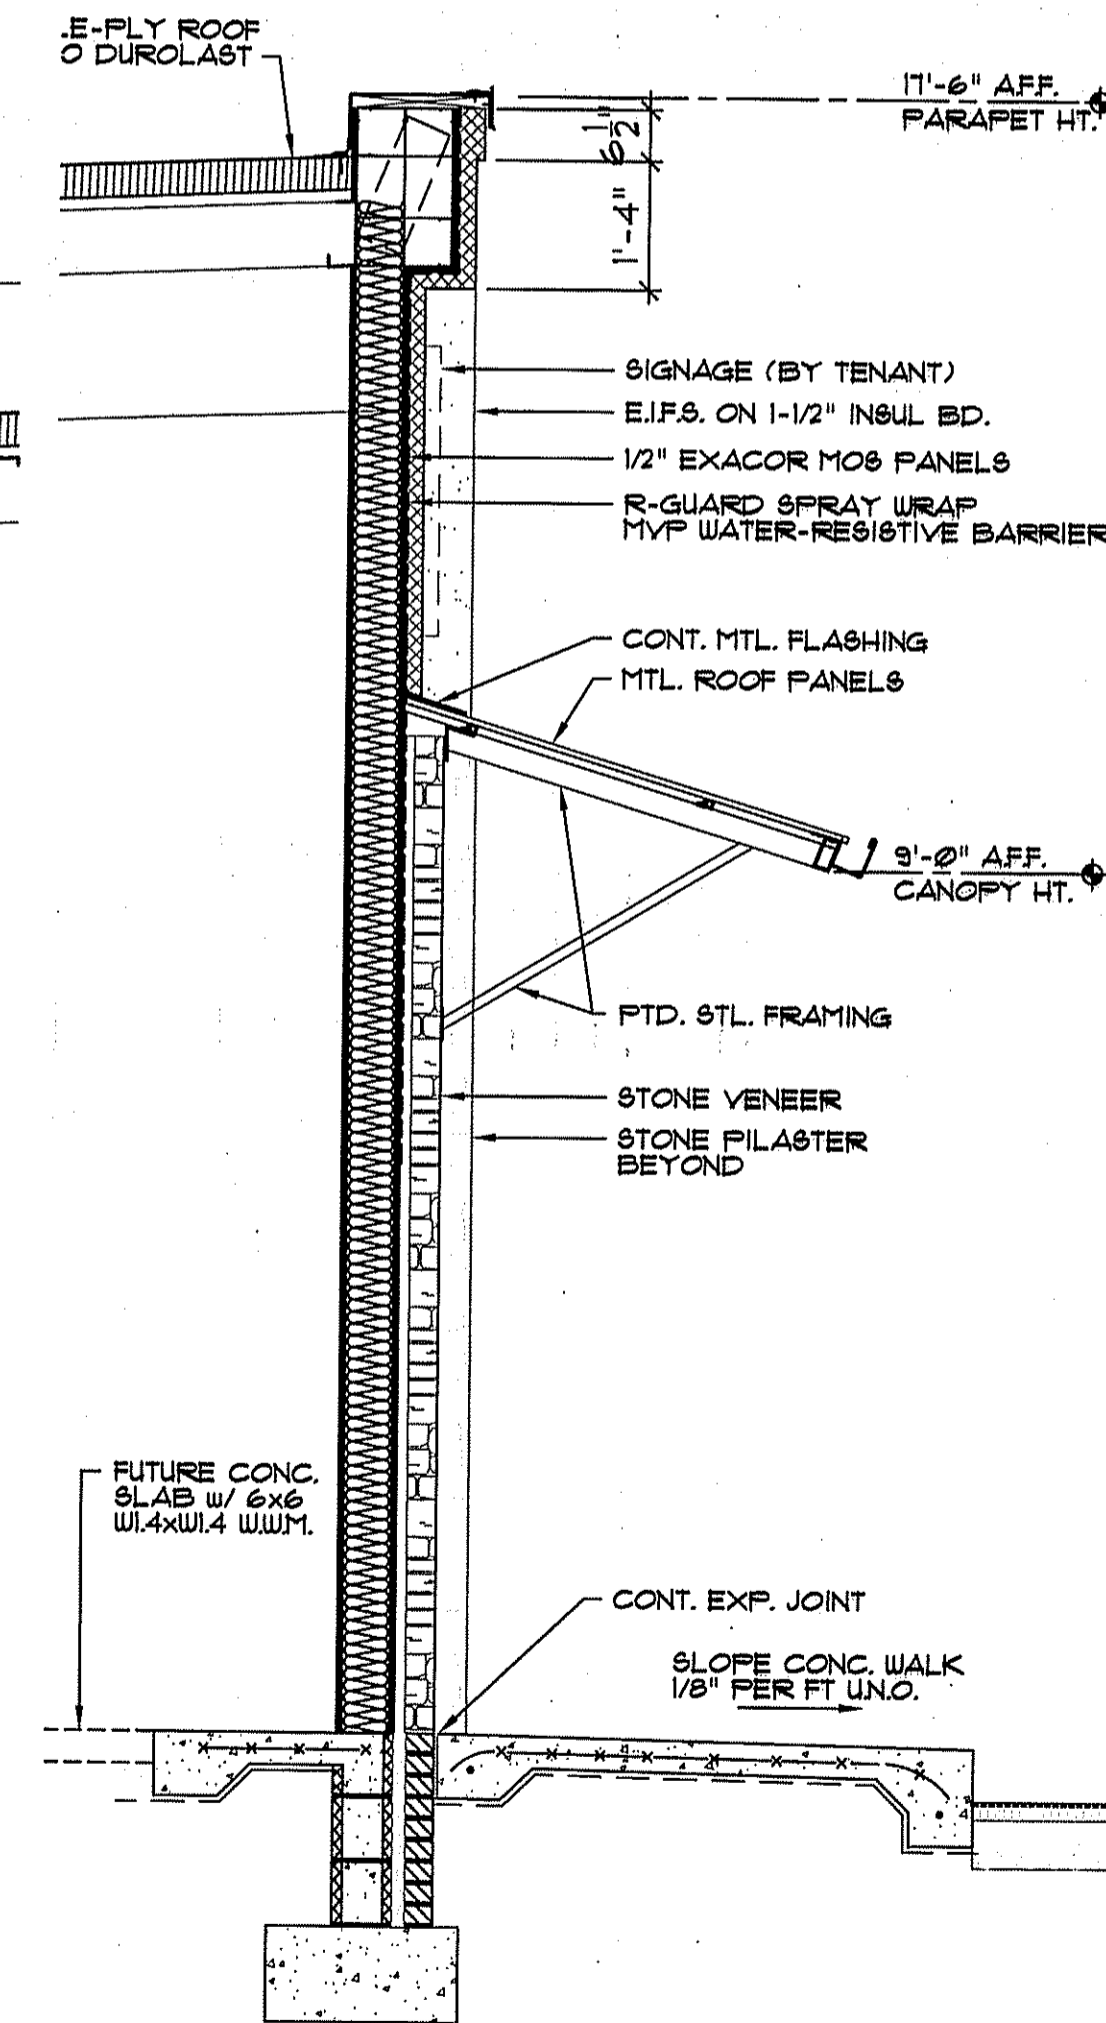


4 SECTION - FRONT WALL THRU
A3.2 SCALE: 1/2" = 1'-0" PILASTER

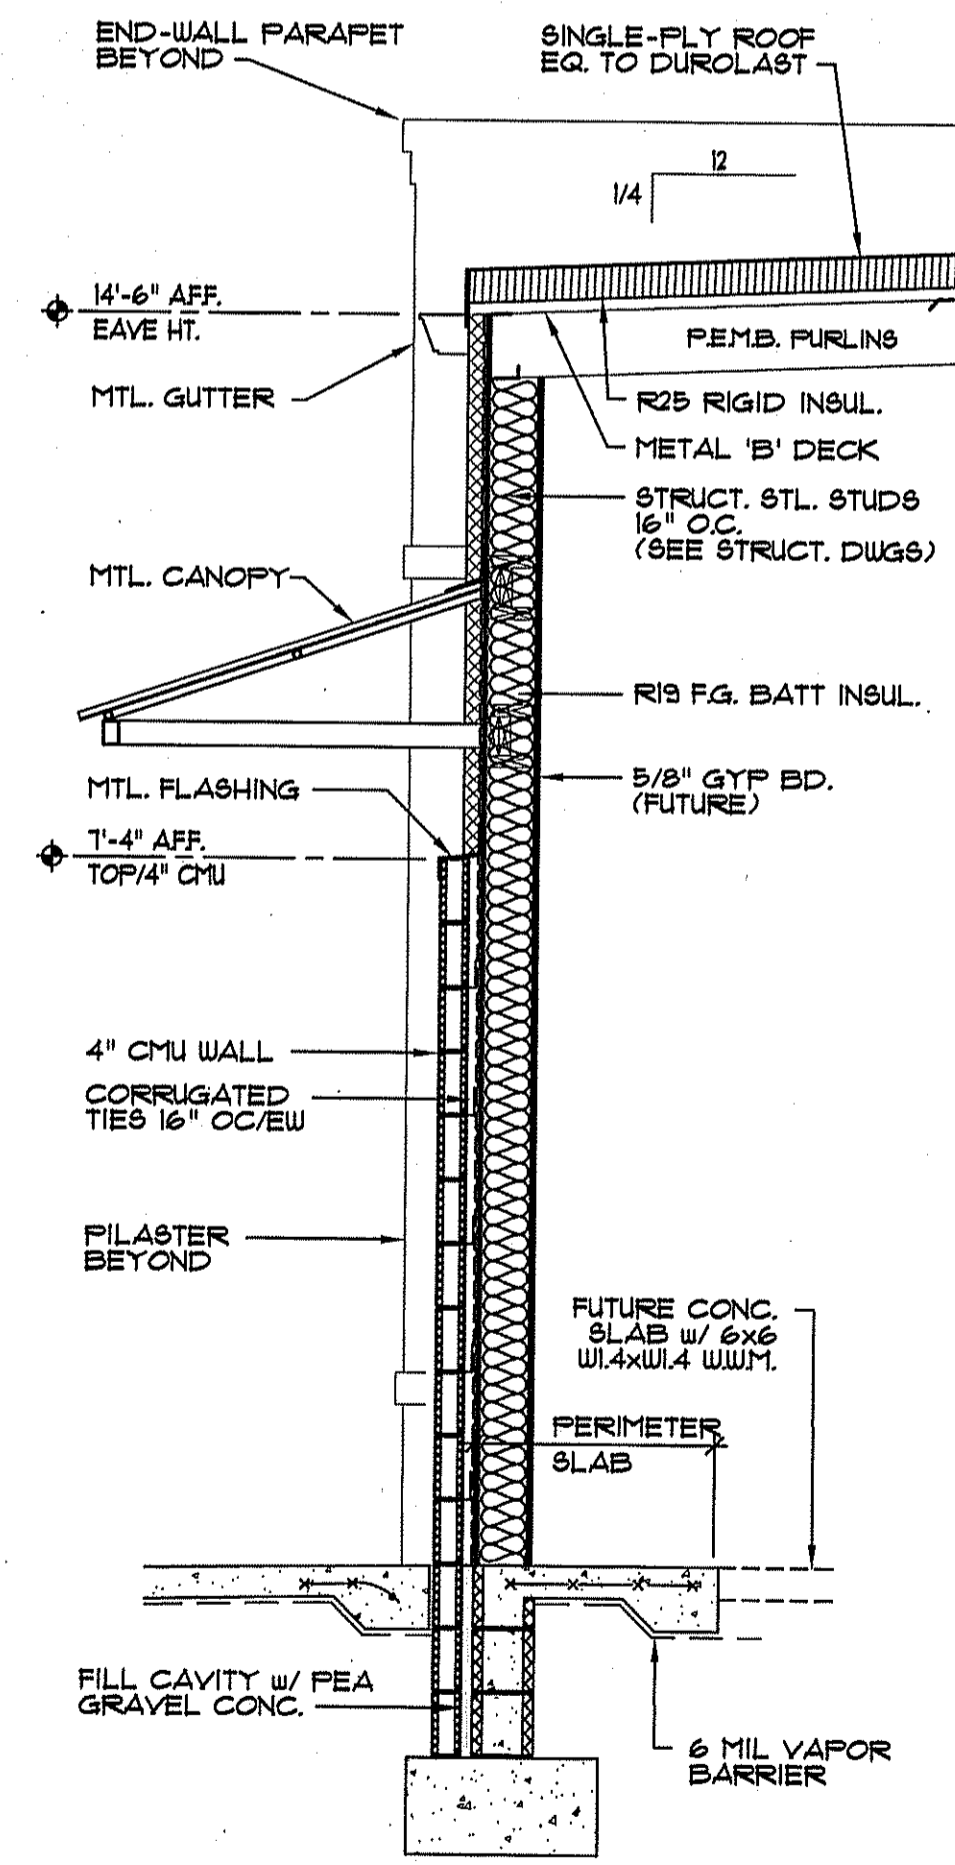

3 SECTION - TYP. REAR W/
A3.2 SCALE: 1/2" = 1'-0" CMU UTILITY WALL

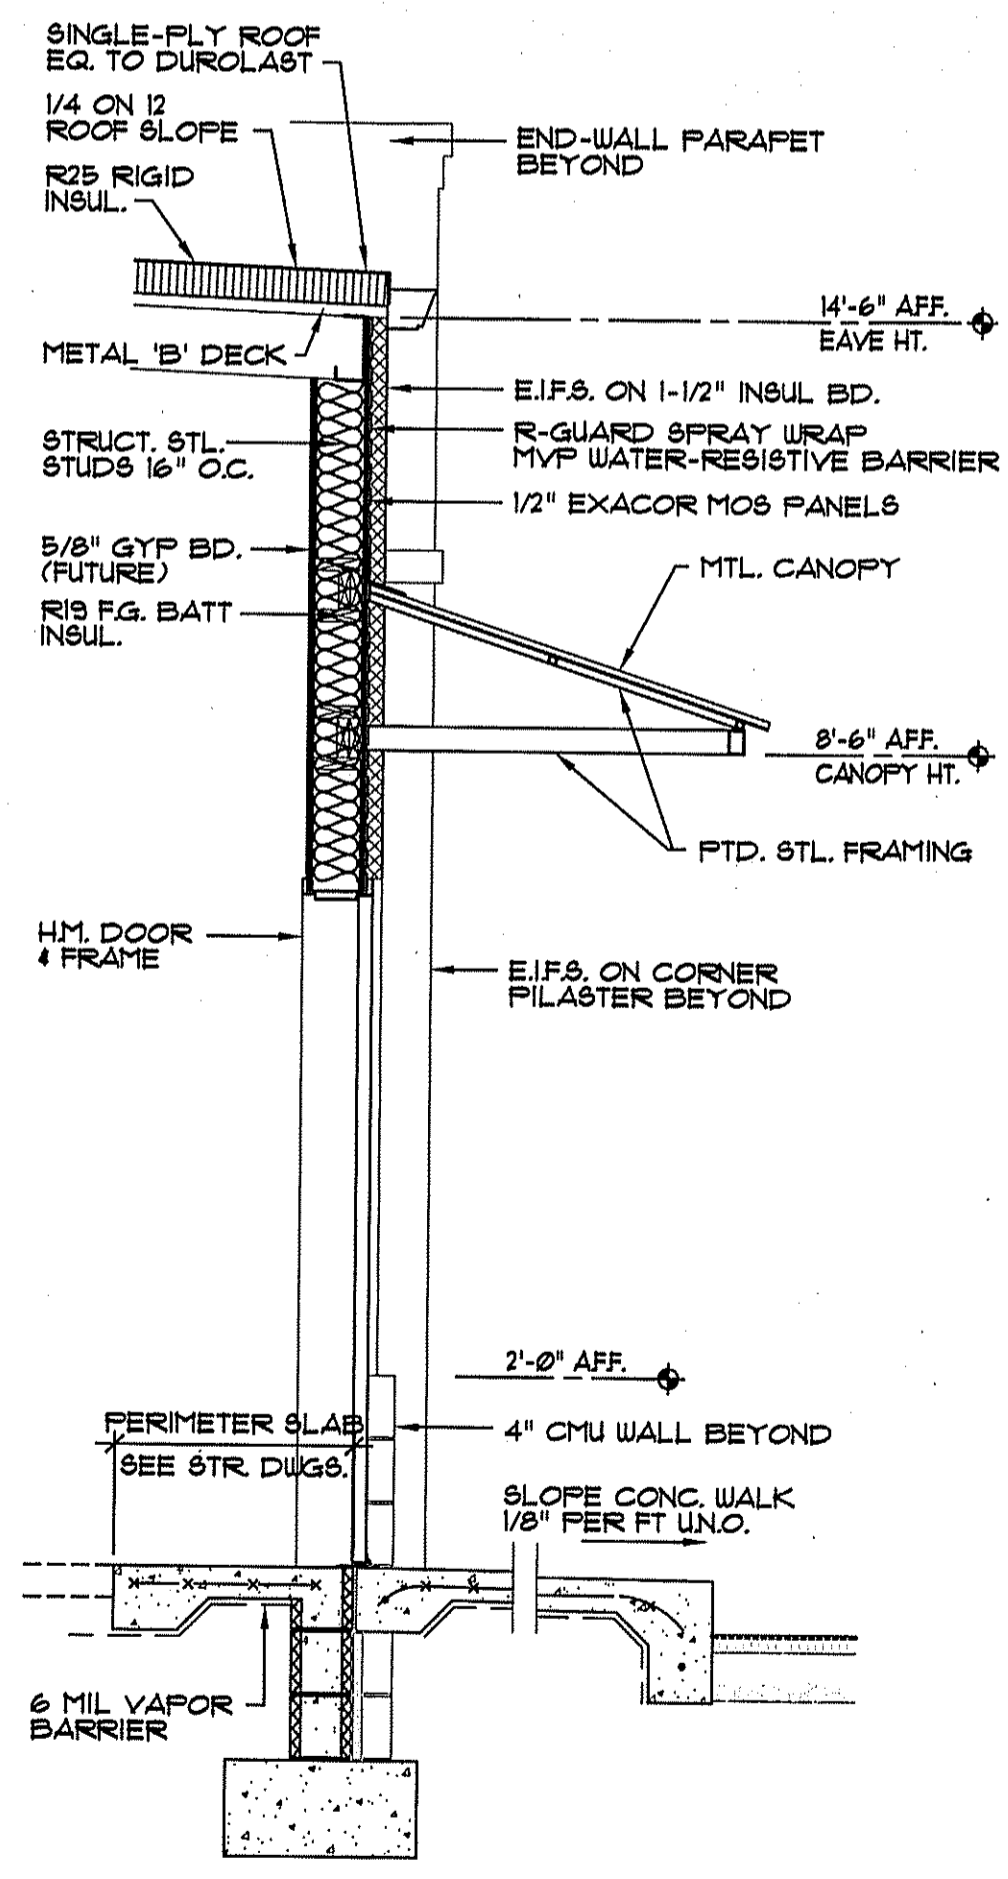

2 SECTION - TYP. REAR WALL
A3.2 SCALE: 1/2" = 1'-0" W/ H.M. DOOR

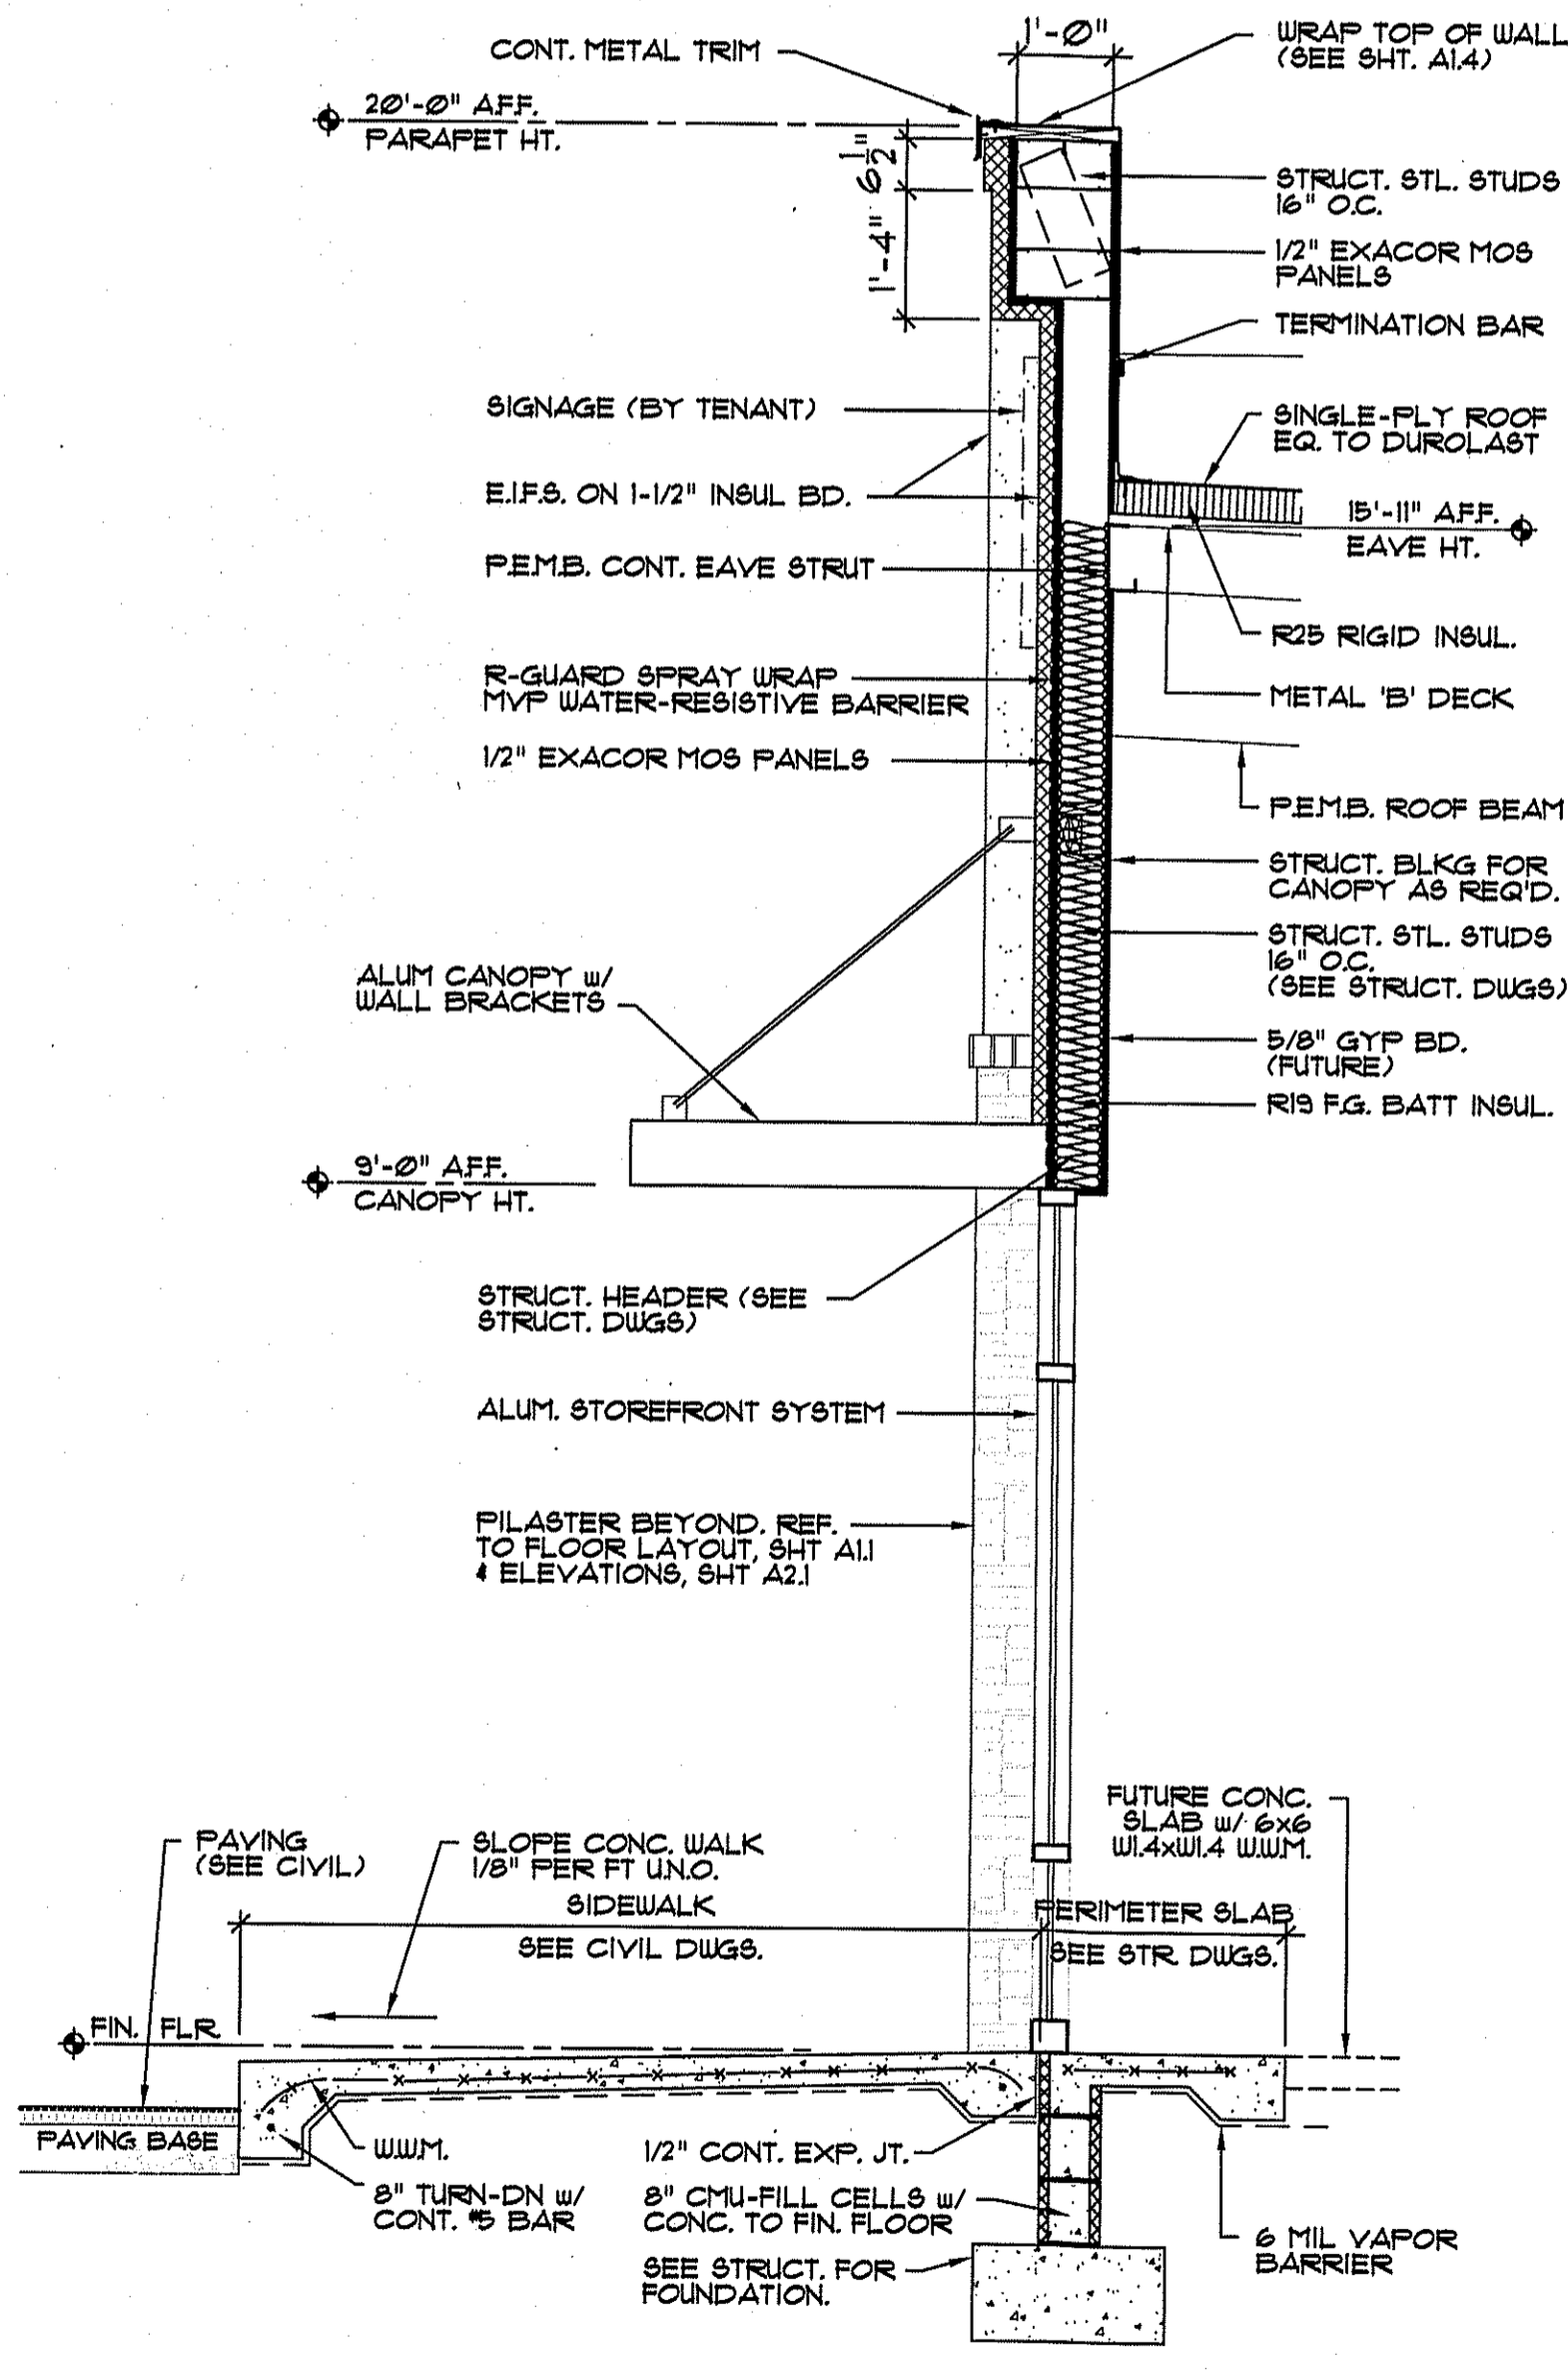

1 SECTION - FRONT WALL W/
A3.2 SCALE: 1/2" = 1'-0" STOREFRONT

IT IS THE RESPONSIBILITY OF THE CONTRACTOR TO VERIFY AND COORDINATE ALL DIMENSIONS AND REQUIRED ANCHORS, BLOCK, REINFORCEMENT, AND ALL OTHER DETAILS PRIOR TO COMMENCEMENT OF CONSTRUCTION. THE USE OR REUSE OF THESE DRAWINGS WITHOUT WRITTEN APPROVAL BY ARCHITECT/OWNER IS PROHIBITED.